



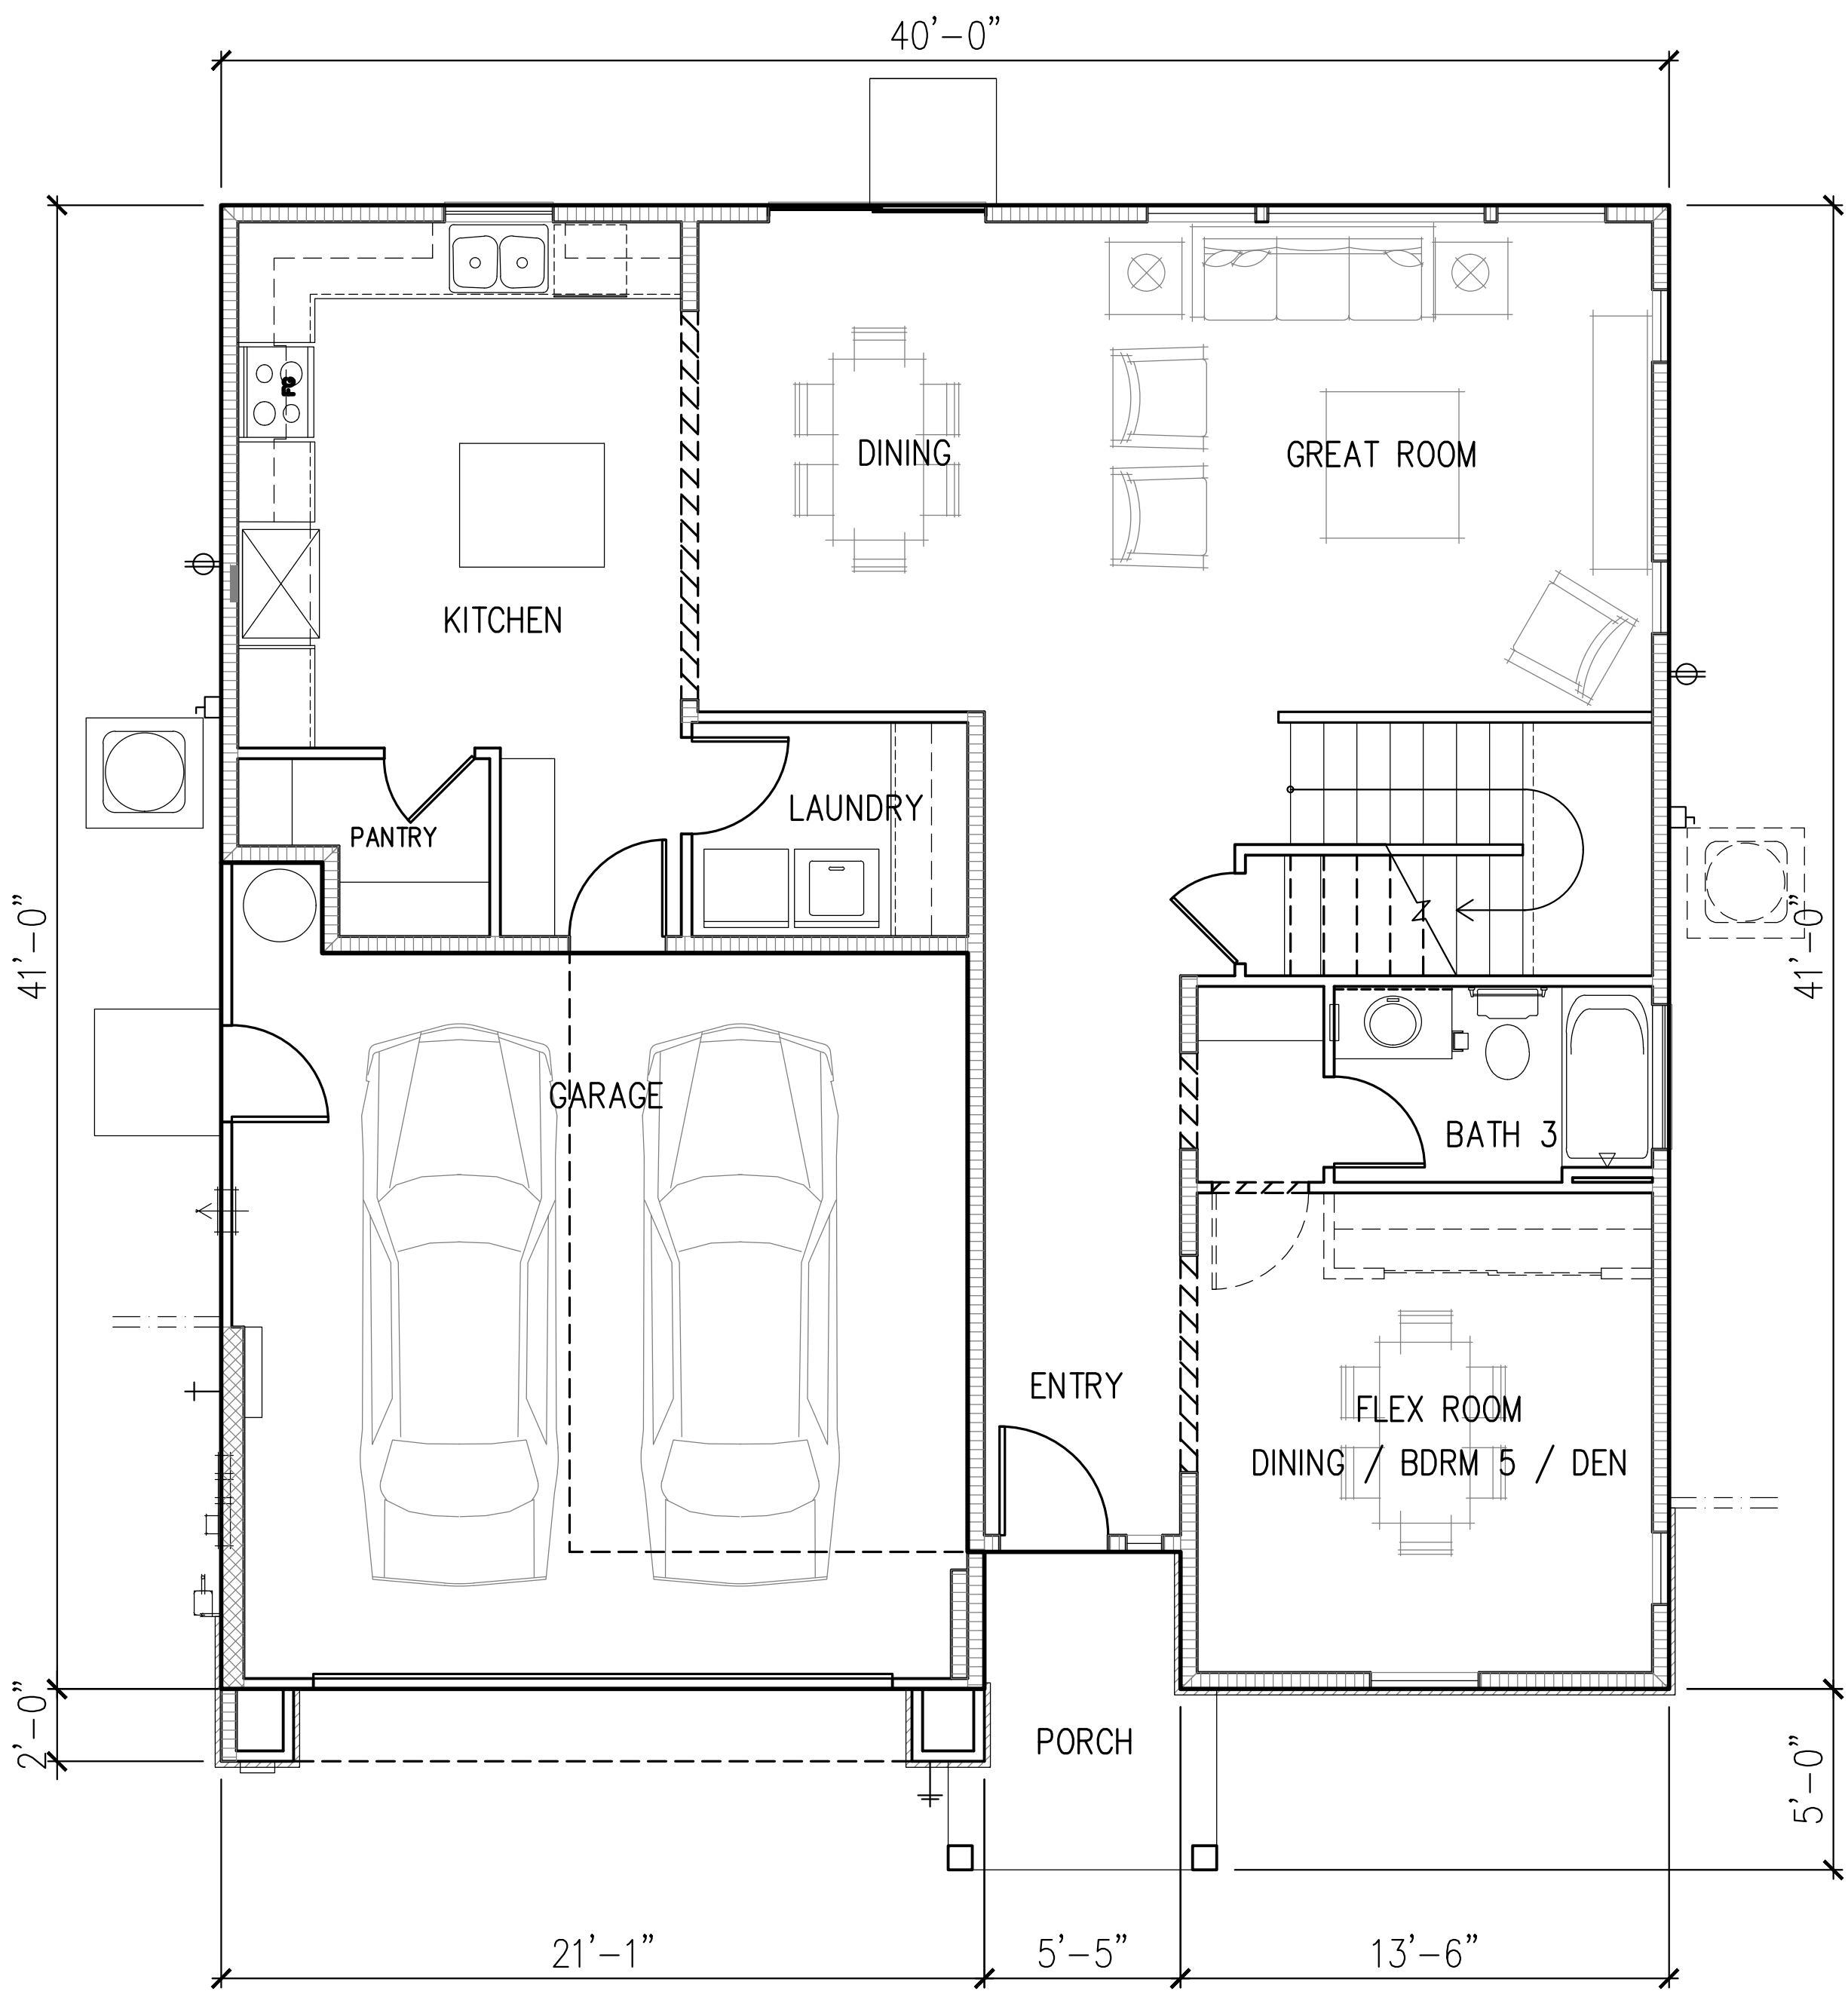

FIRST FLOOR

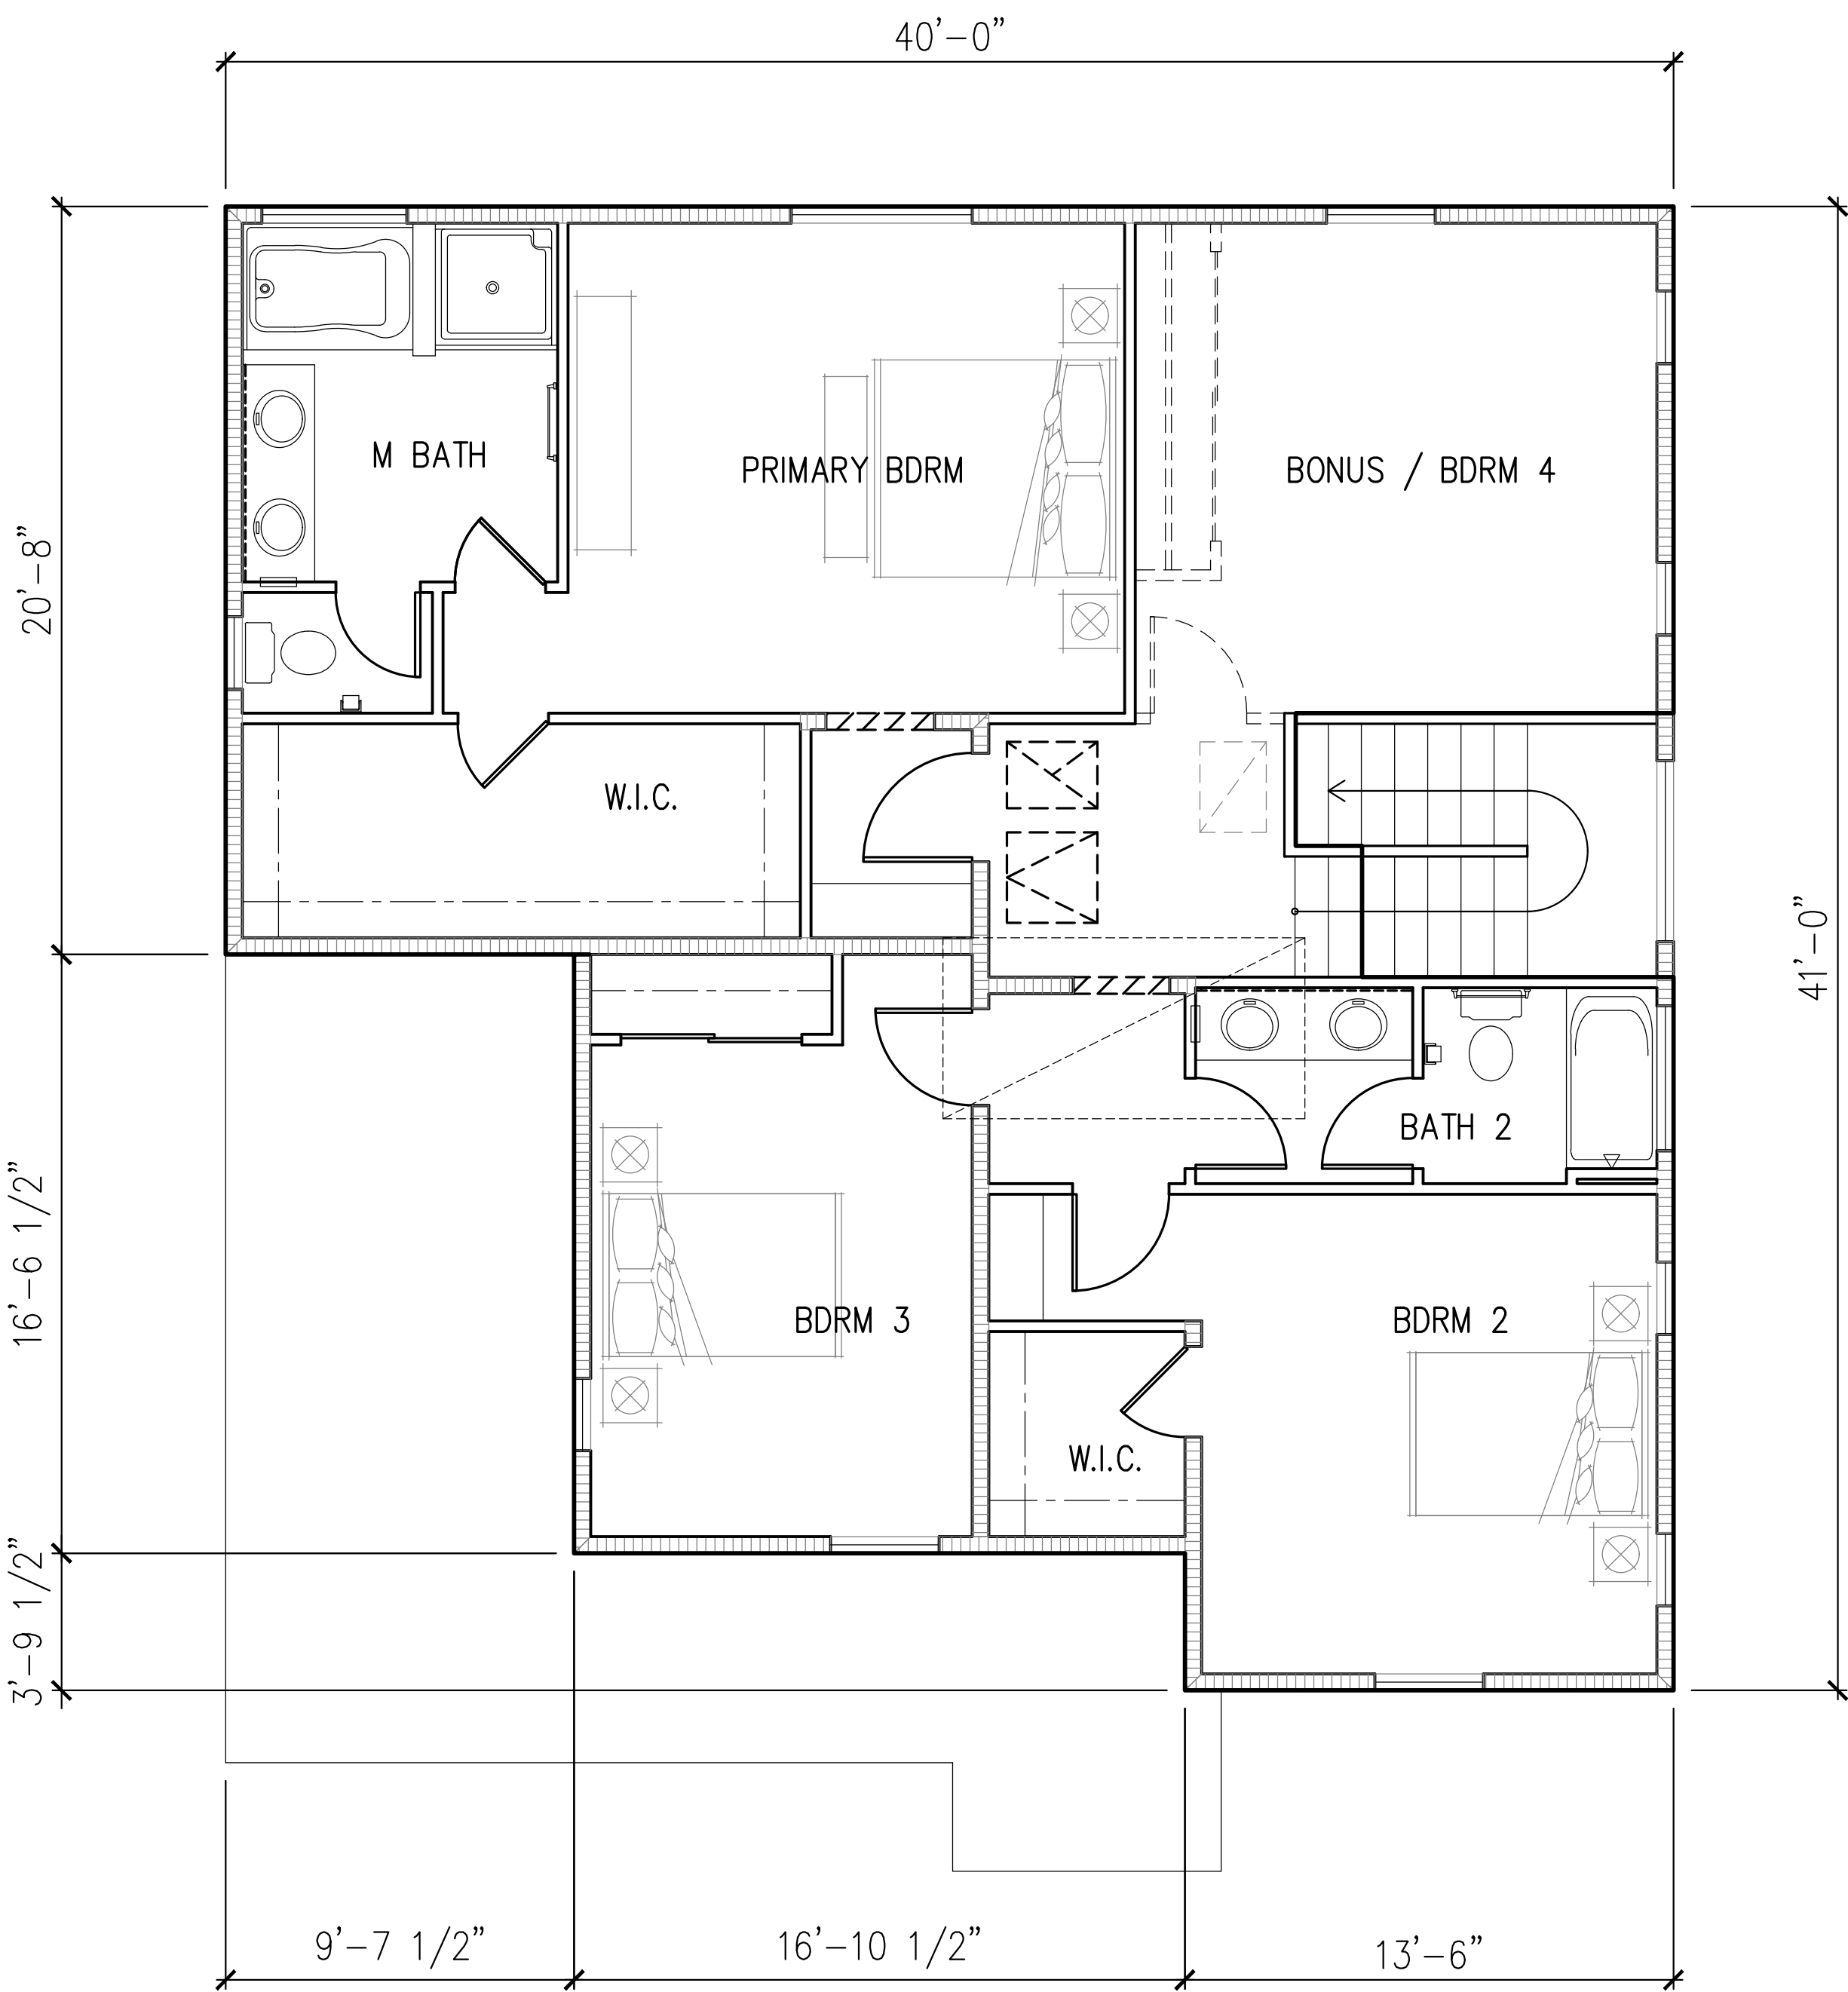


SECOND FLOOR


SILVER OAKS PLAN 1

ELEVATION A

SCALE 1/4"=1'

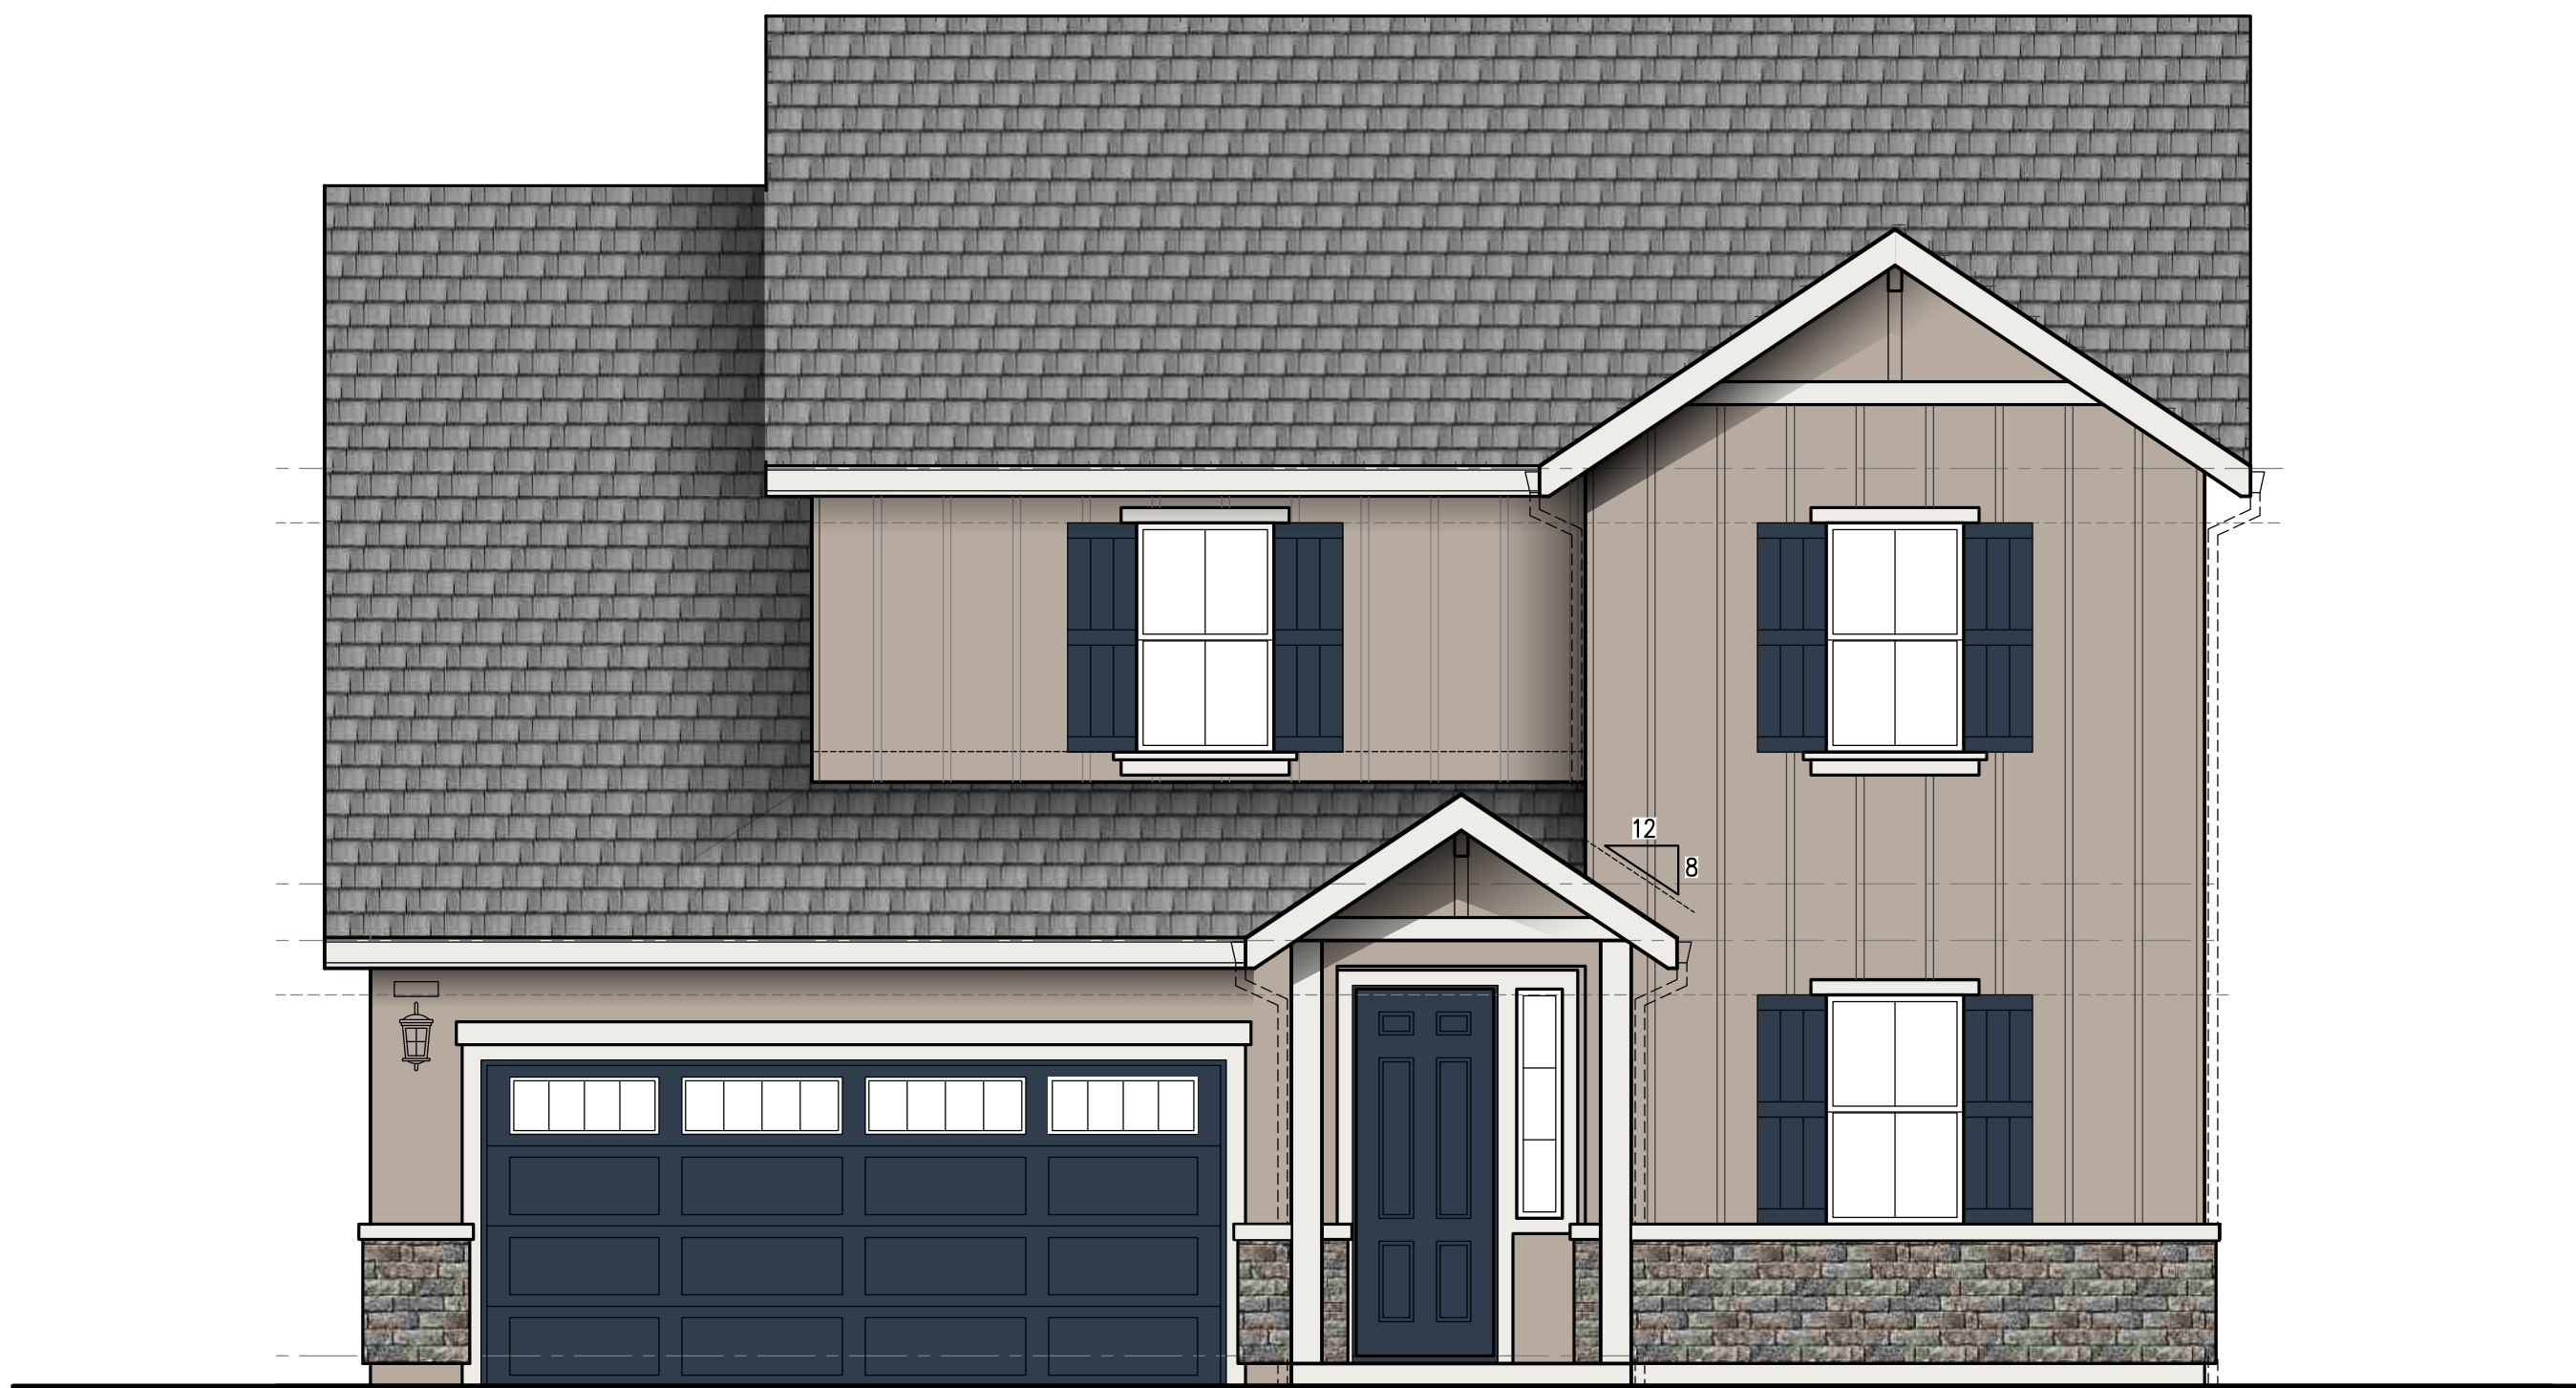

EXTERIOR PAINT COLORS

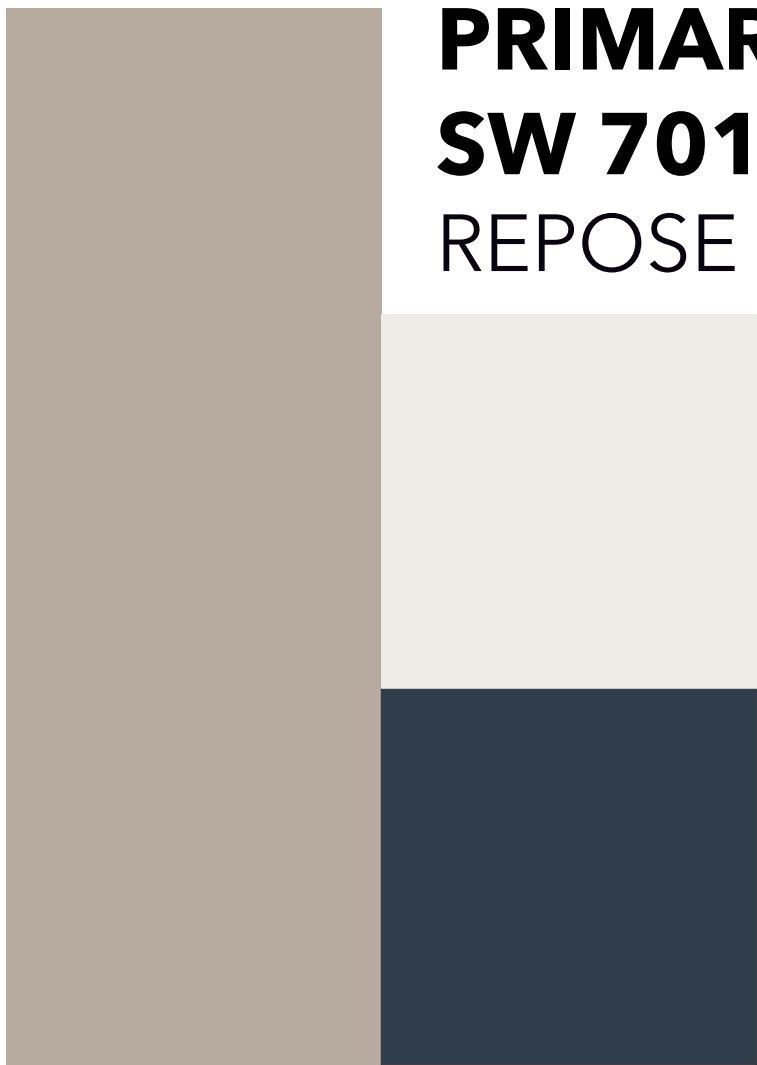

PRIMARY
SW 7015

REPOSE GRAY

TRIM
SW 7005
PURE WHITE

ACCENT
SW 7602
INDIGO BATIK

STONE ACCENTS

CORANADO STONE


SAND MOLD BRICK-
SAVANNAH GREY



ROOFING

EAGLE ROOFING


PROFILE: BEL AIR
WEIGHT: CONVENTIONAL
4679 RANGE OF LIGHT GRAY

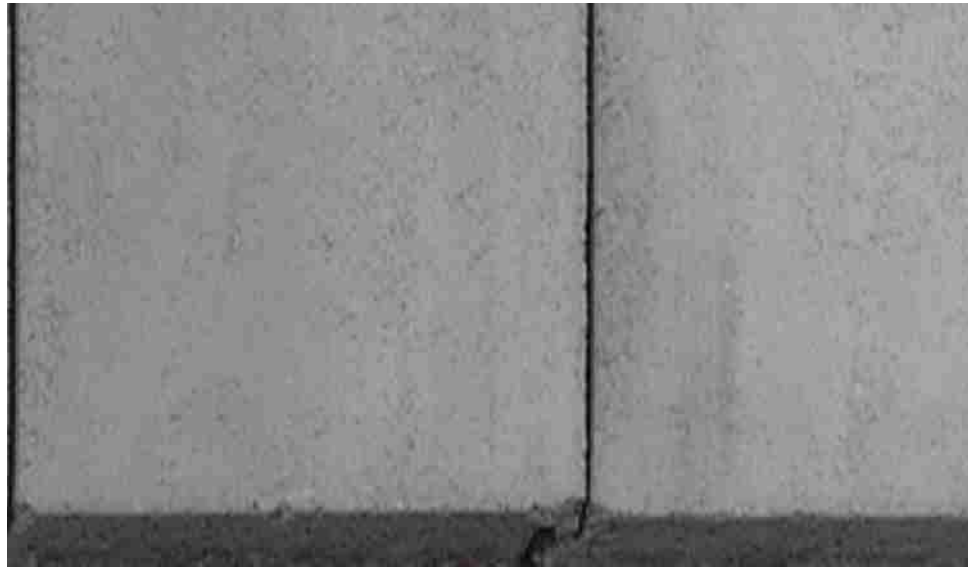

MATERIALS

ELEVATION B

SCALE 1/4"=1'

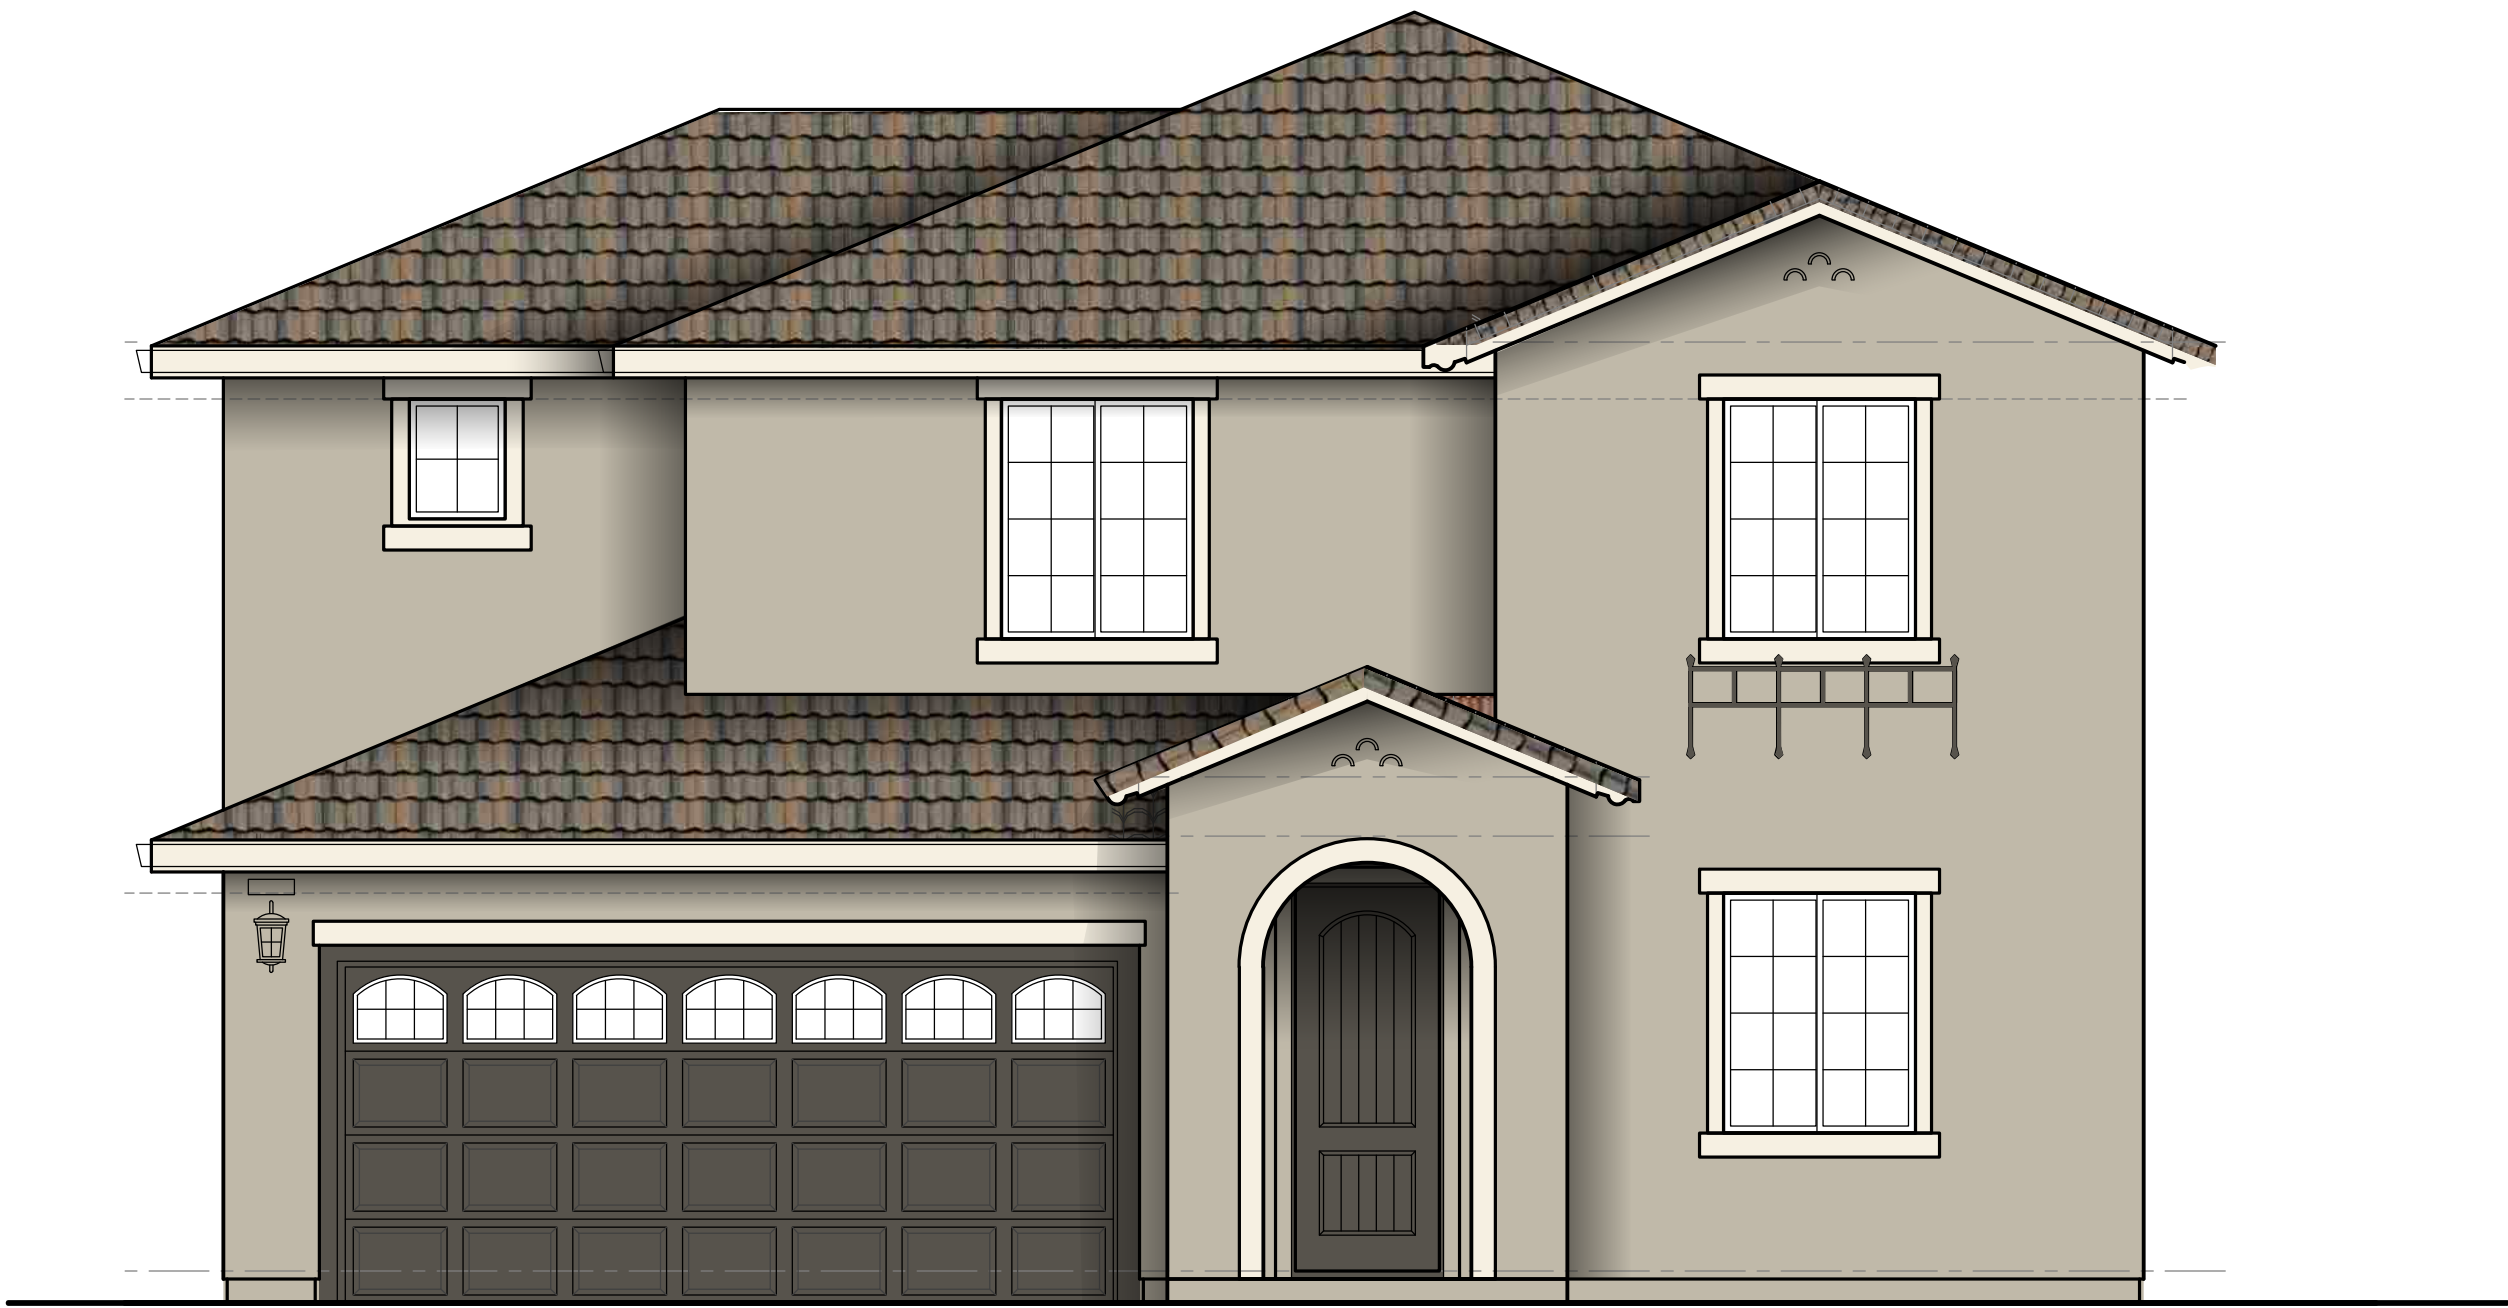

EXTERIOR PAINT COLORS



PRIMARY
SW 7638

JOGGING PATH

TRIM
SW 7562
ROMAN COLUMN

ACCENT
SW 7645
THUNDER GRAY

ROOFING

EAGLE ROOFING

PROFILE: CAPISTRANO
WEIGHT: CONVENTIONAL
3602 CONCORD BLEND




MATERIALS

SILVER OAKS PLAN 1

ELEVATION C

SCALE 1/8"=1'

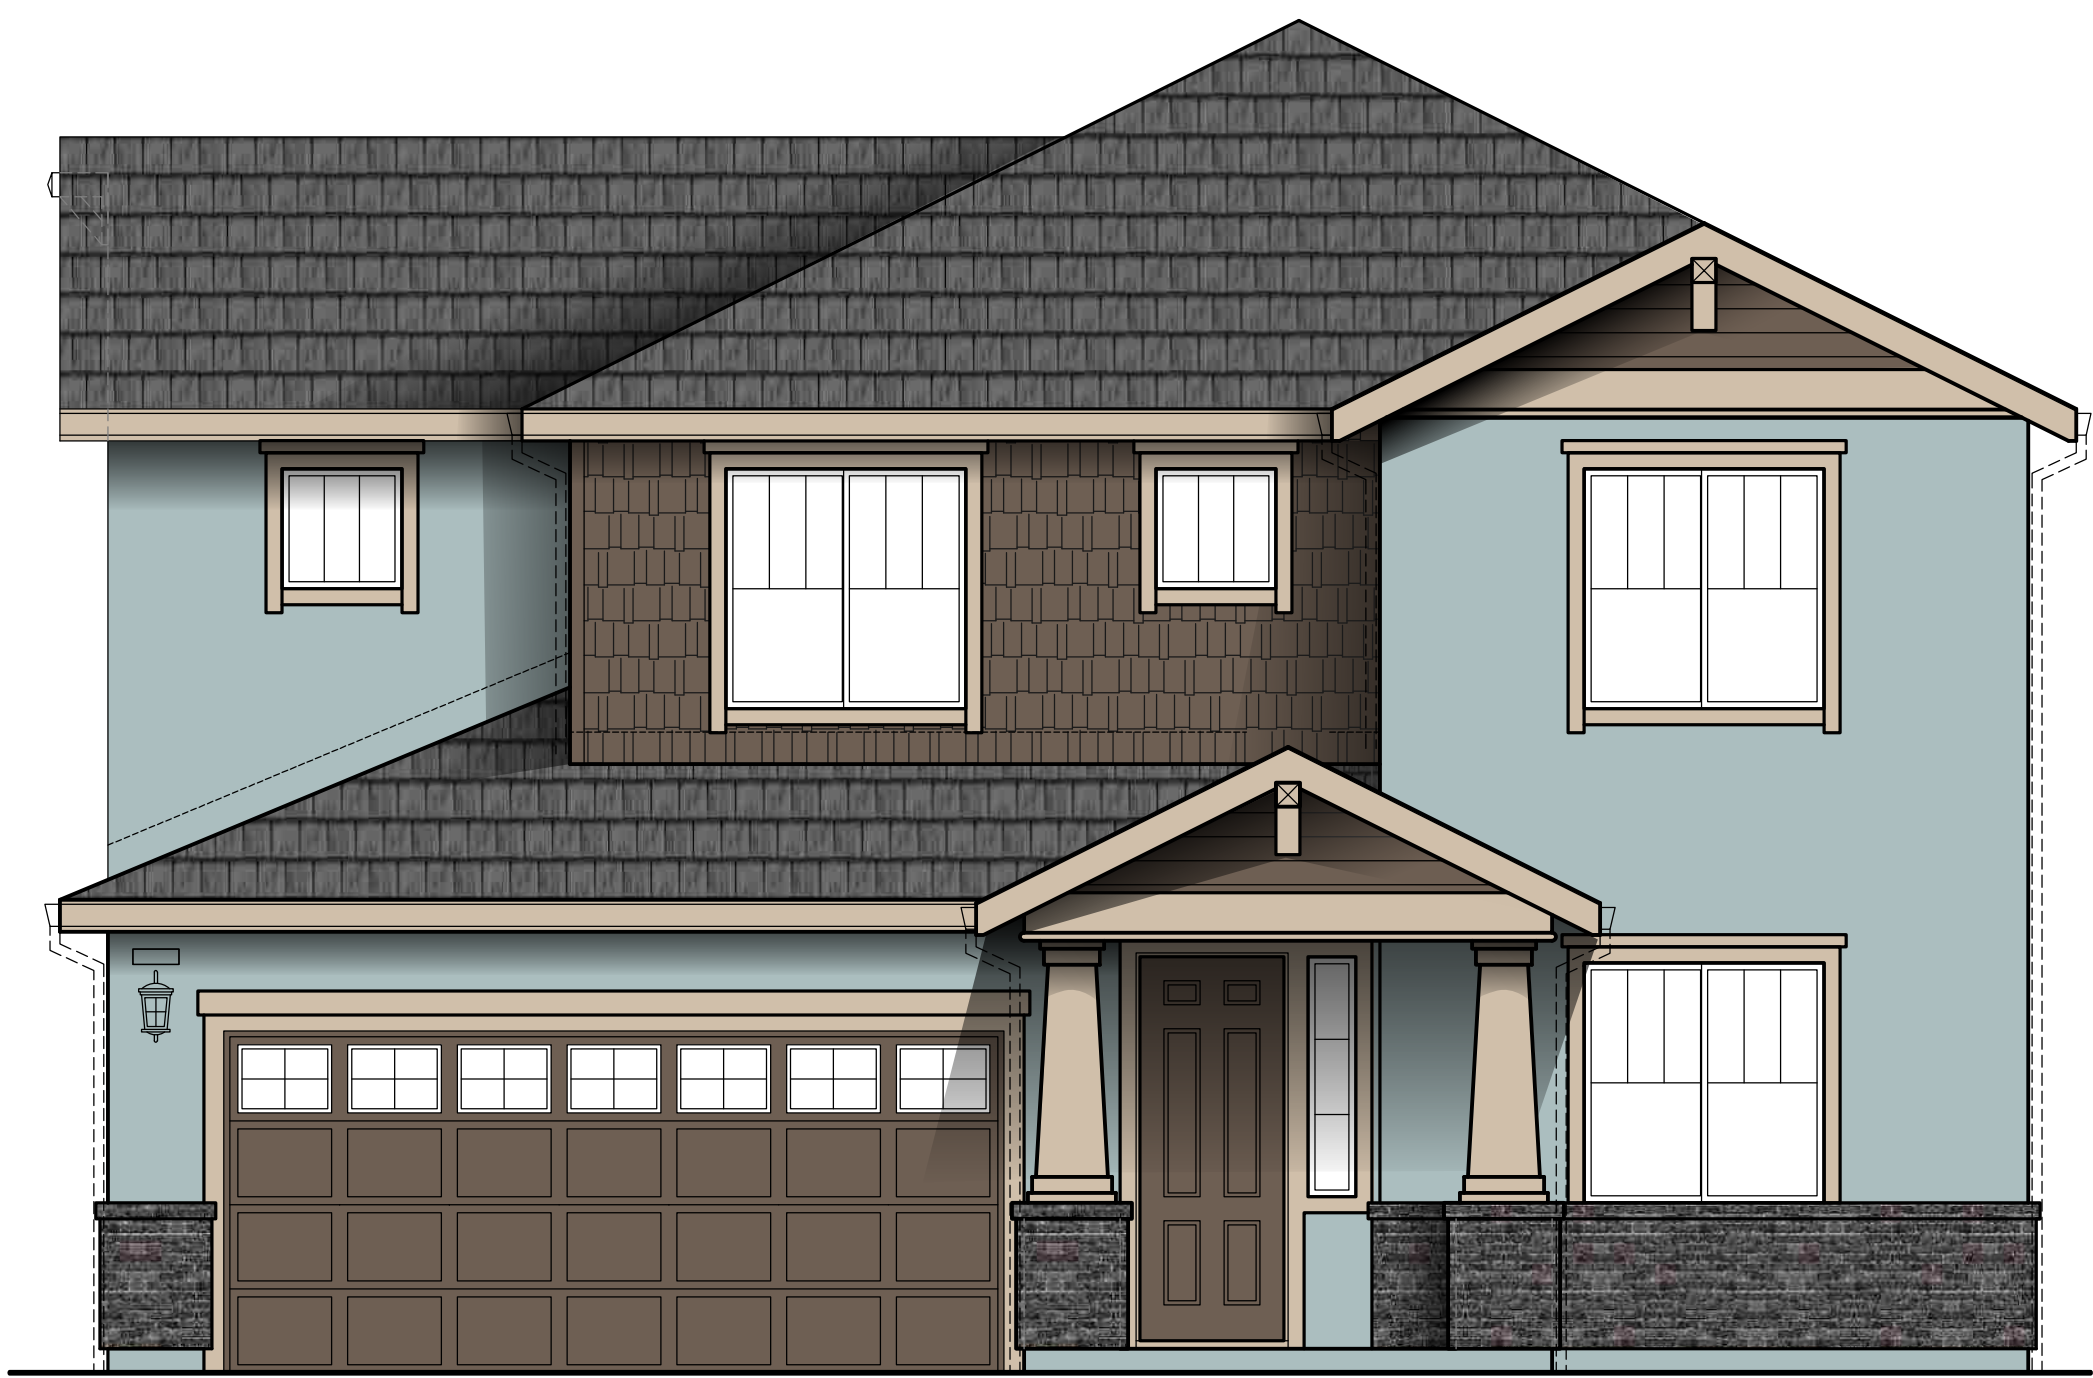

EXTERIOR PAINT COLORS

PRIMARY
SW 6219
RAIN


TRIM
SW 7527
NATUCKET DUNE

ACCENT
SW 7515
HOMESTEAD
BROWN

STONE ACCENTS
ELDORADO STONE
TUNDRABRICK
IRONSIDE



ROOFING
EAGLE ROOFING
PROFILE: BEL AIR
WEIGHT: CONVENTIONAL
4503 SIERRA MADRE

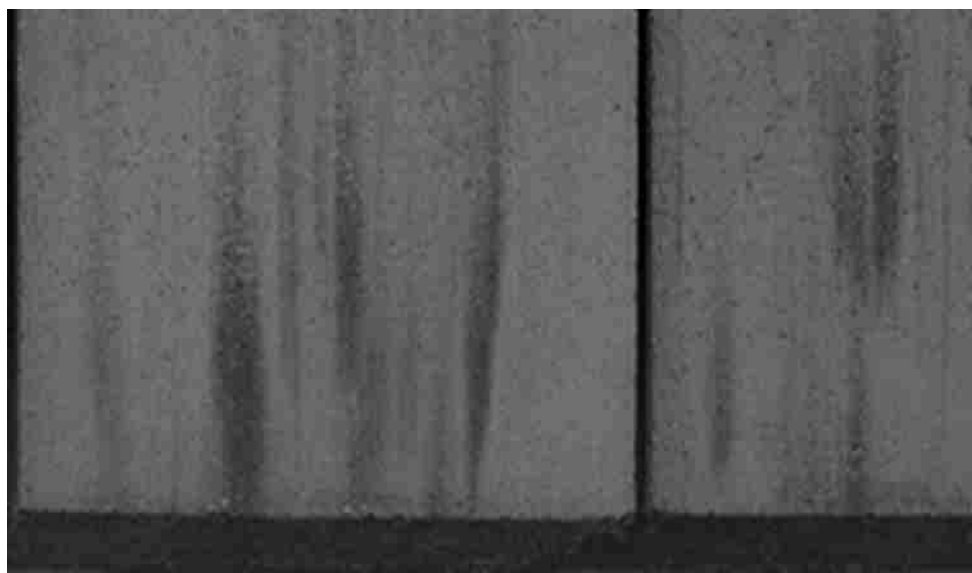

MATERIALS

ELEVATION D

SCALE 1/8"=1'




EXTERIOR PAINT COLORS

PRIMARY
SW 7603
POOLHOUSE

TRIM
SW 7631
CITY LOFT

ACCENT
SW 7674
PEPPERCORN

STONE ACCENTS
CORANADO STONE
WIRECUT BRICK
WOLF GREY

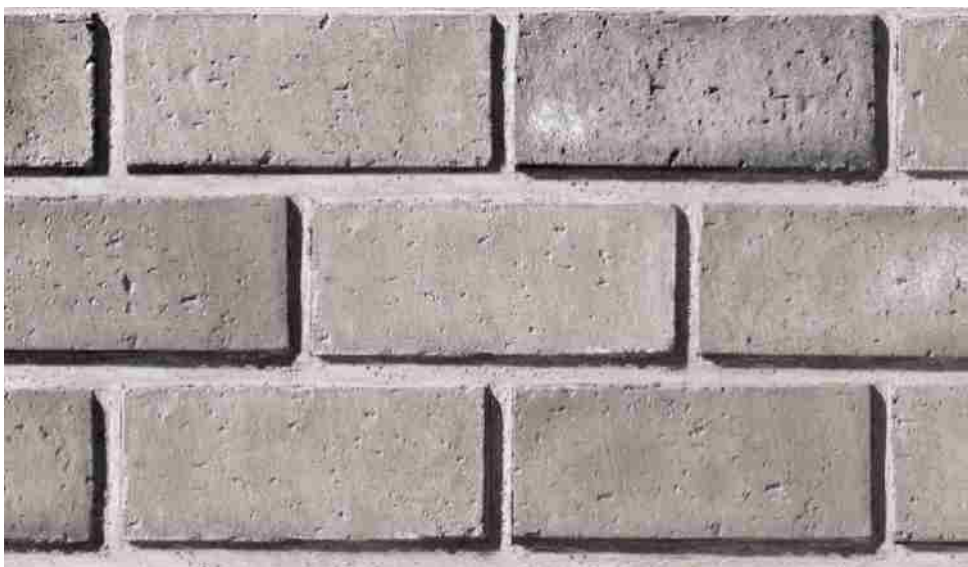

ROOFING
EAGLE ROOFING
PROFILE: BEL AIR
WEIGHT: CONVENTIONAL
4602 CONCORD BLEND




MATERIALS


SILVER OAKS PLAN 2

FLOOR-PLAN

SCALE 3/16":1'

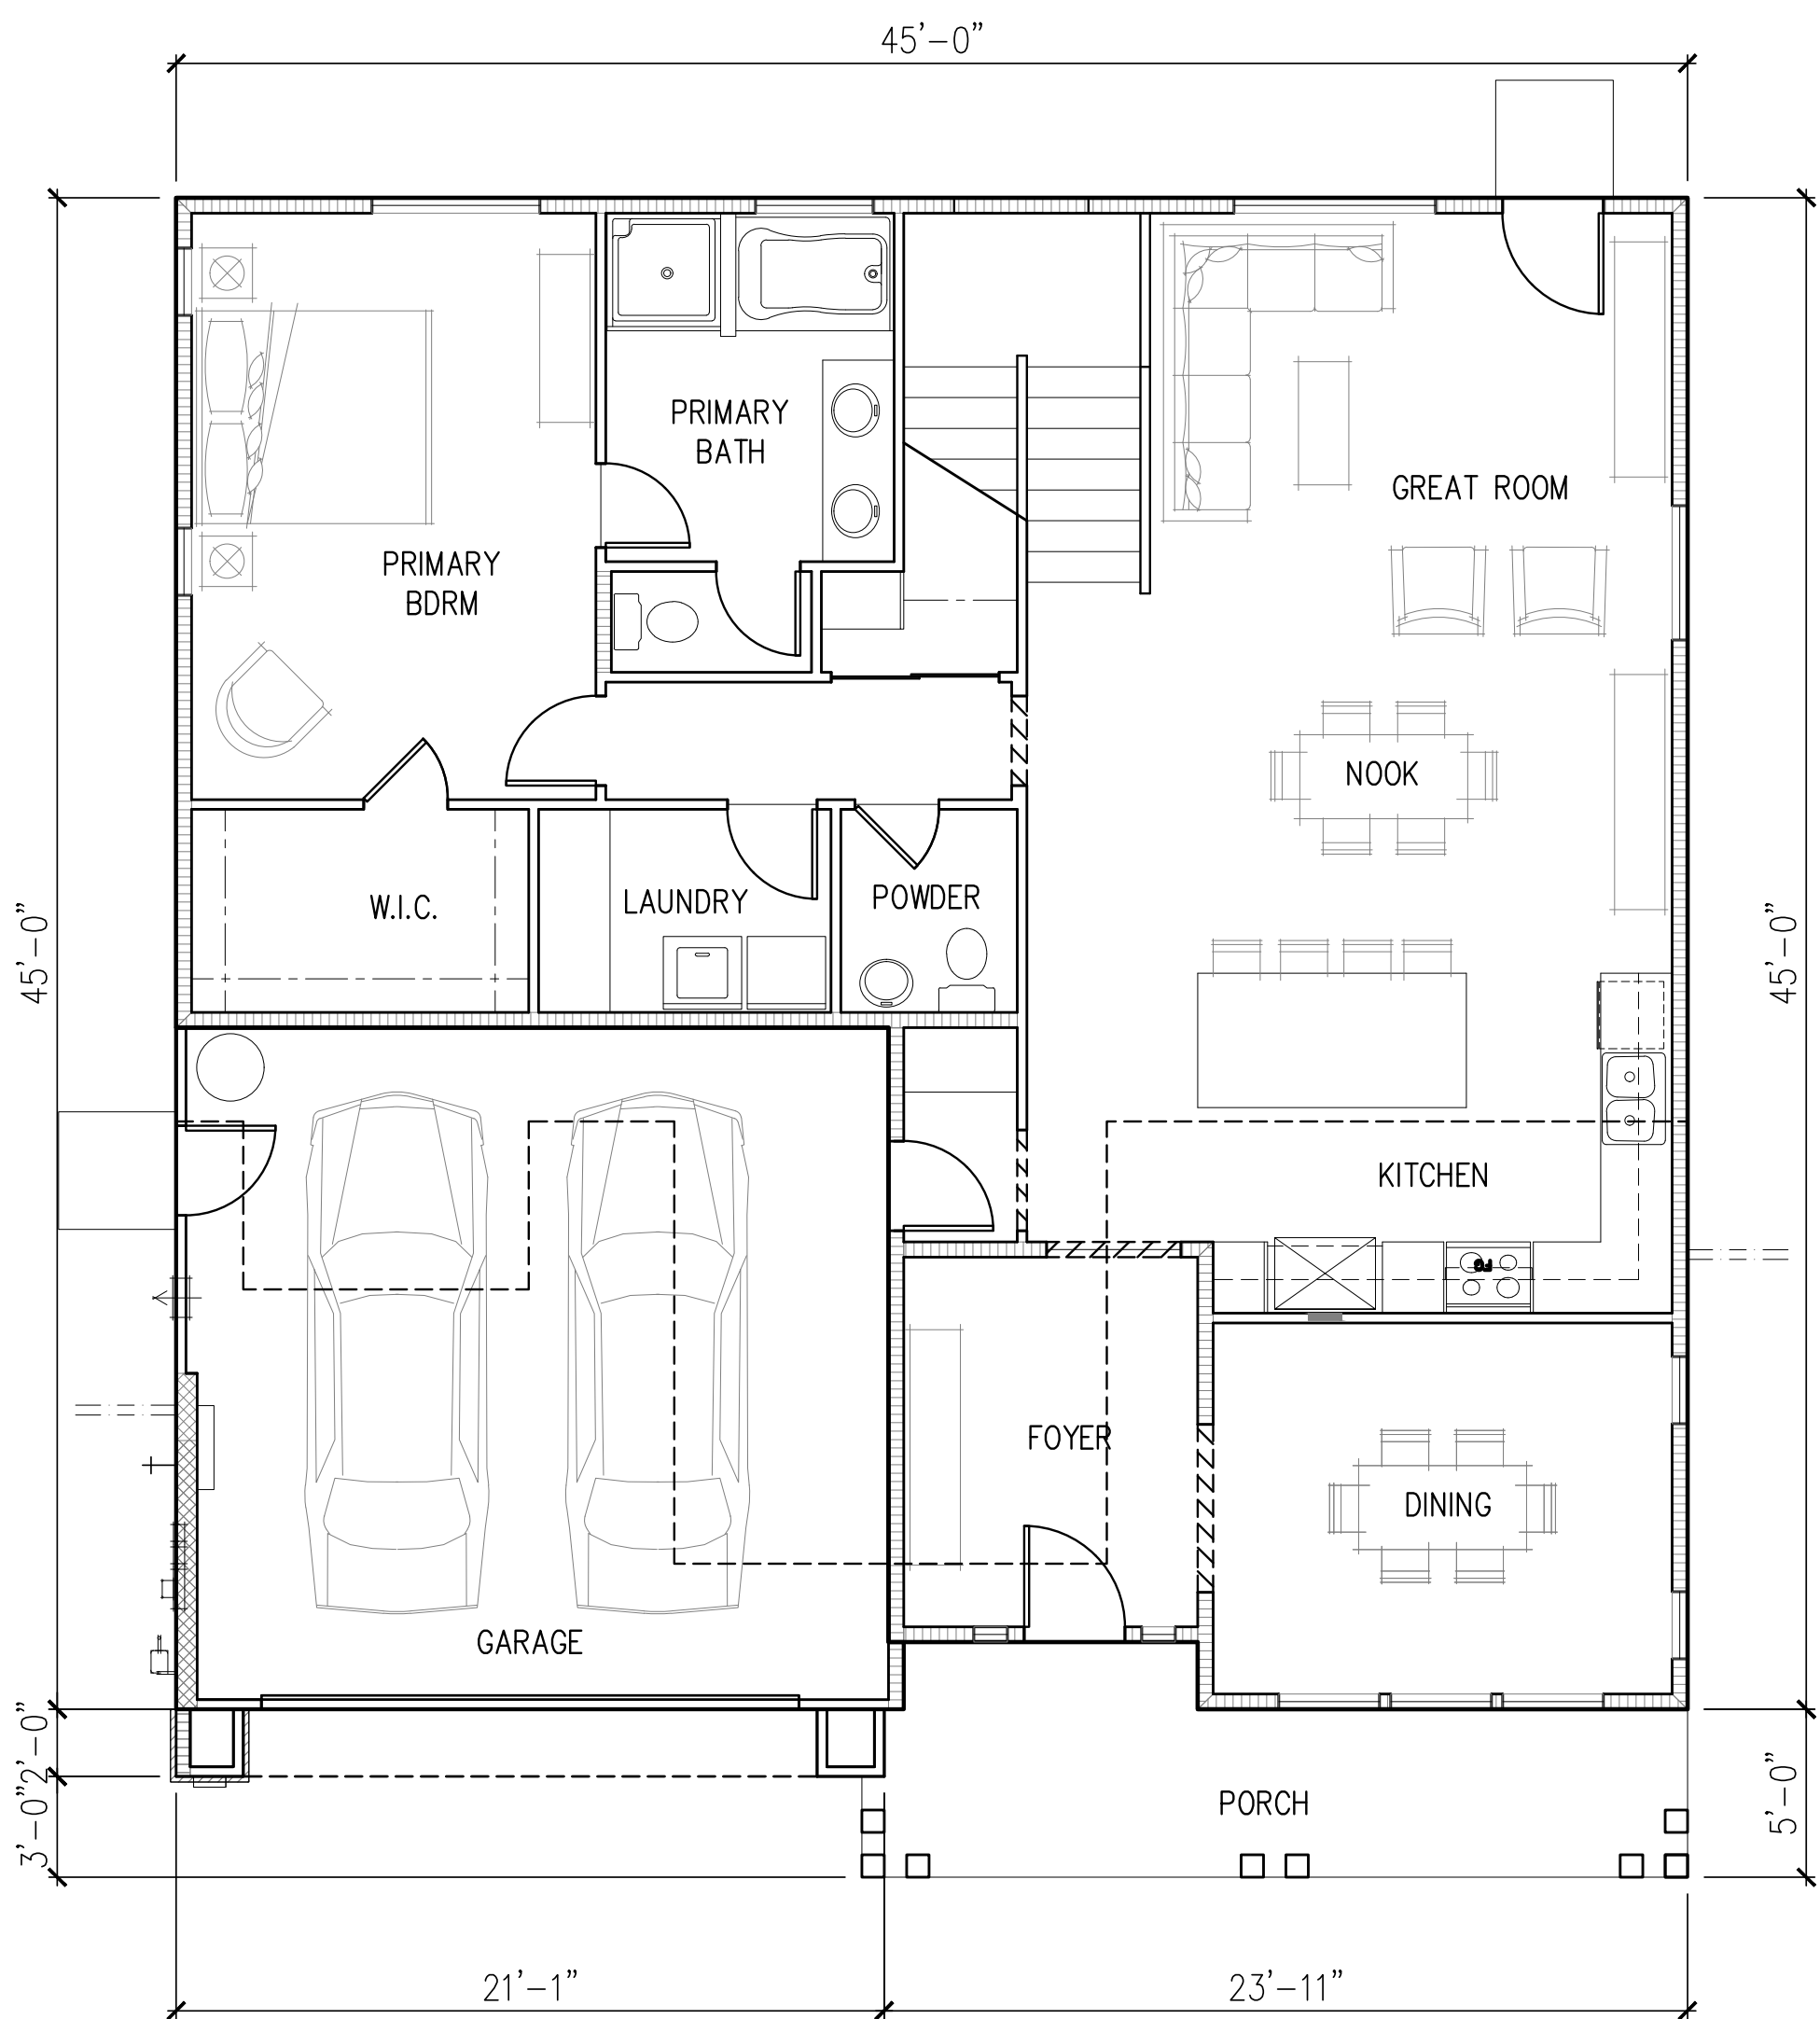


FIRST FLOOR

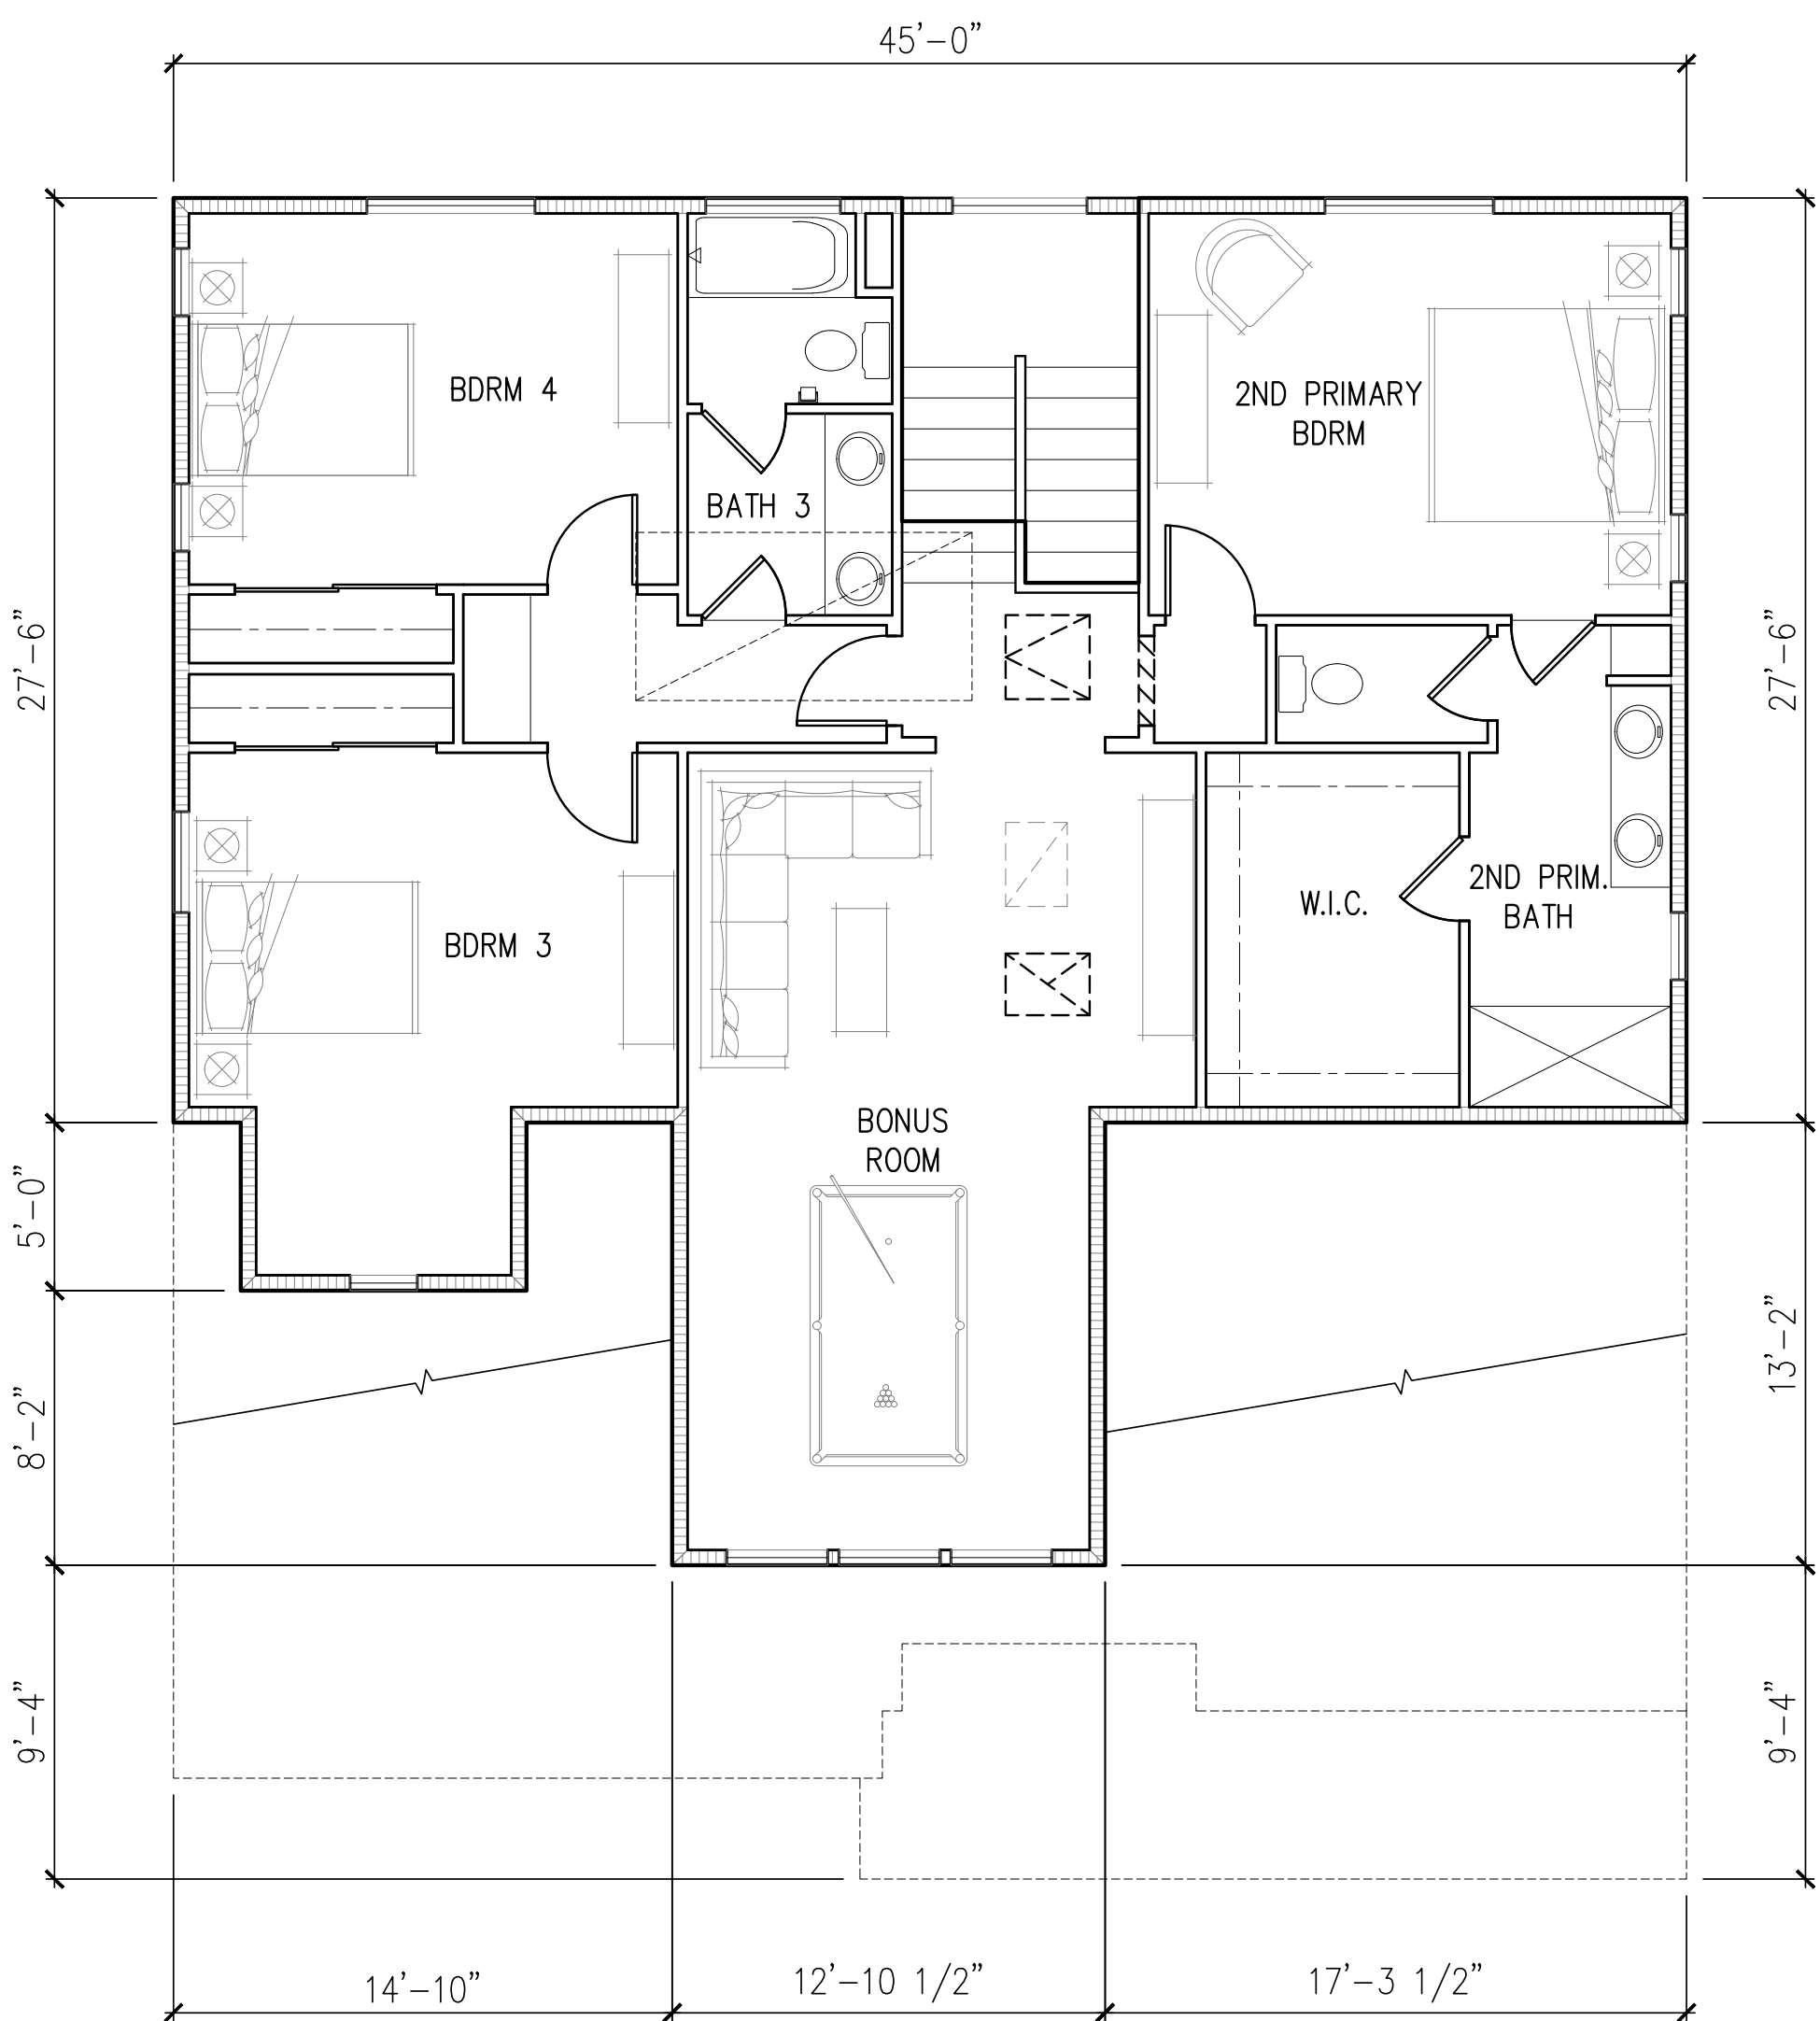

SECOND FLOOR

SIDE LOAD GARAGE OPTION

SCALE 3/16":1'

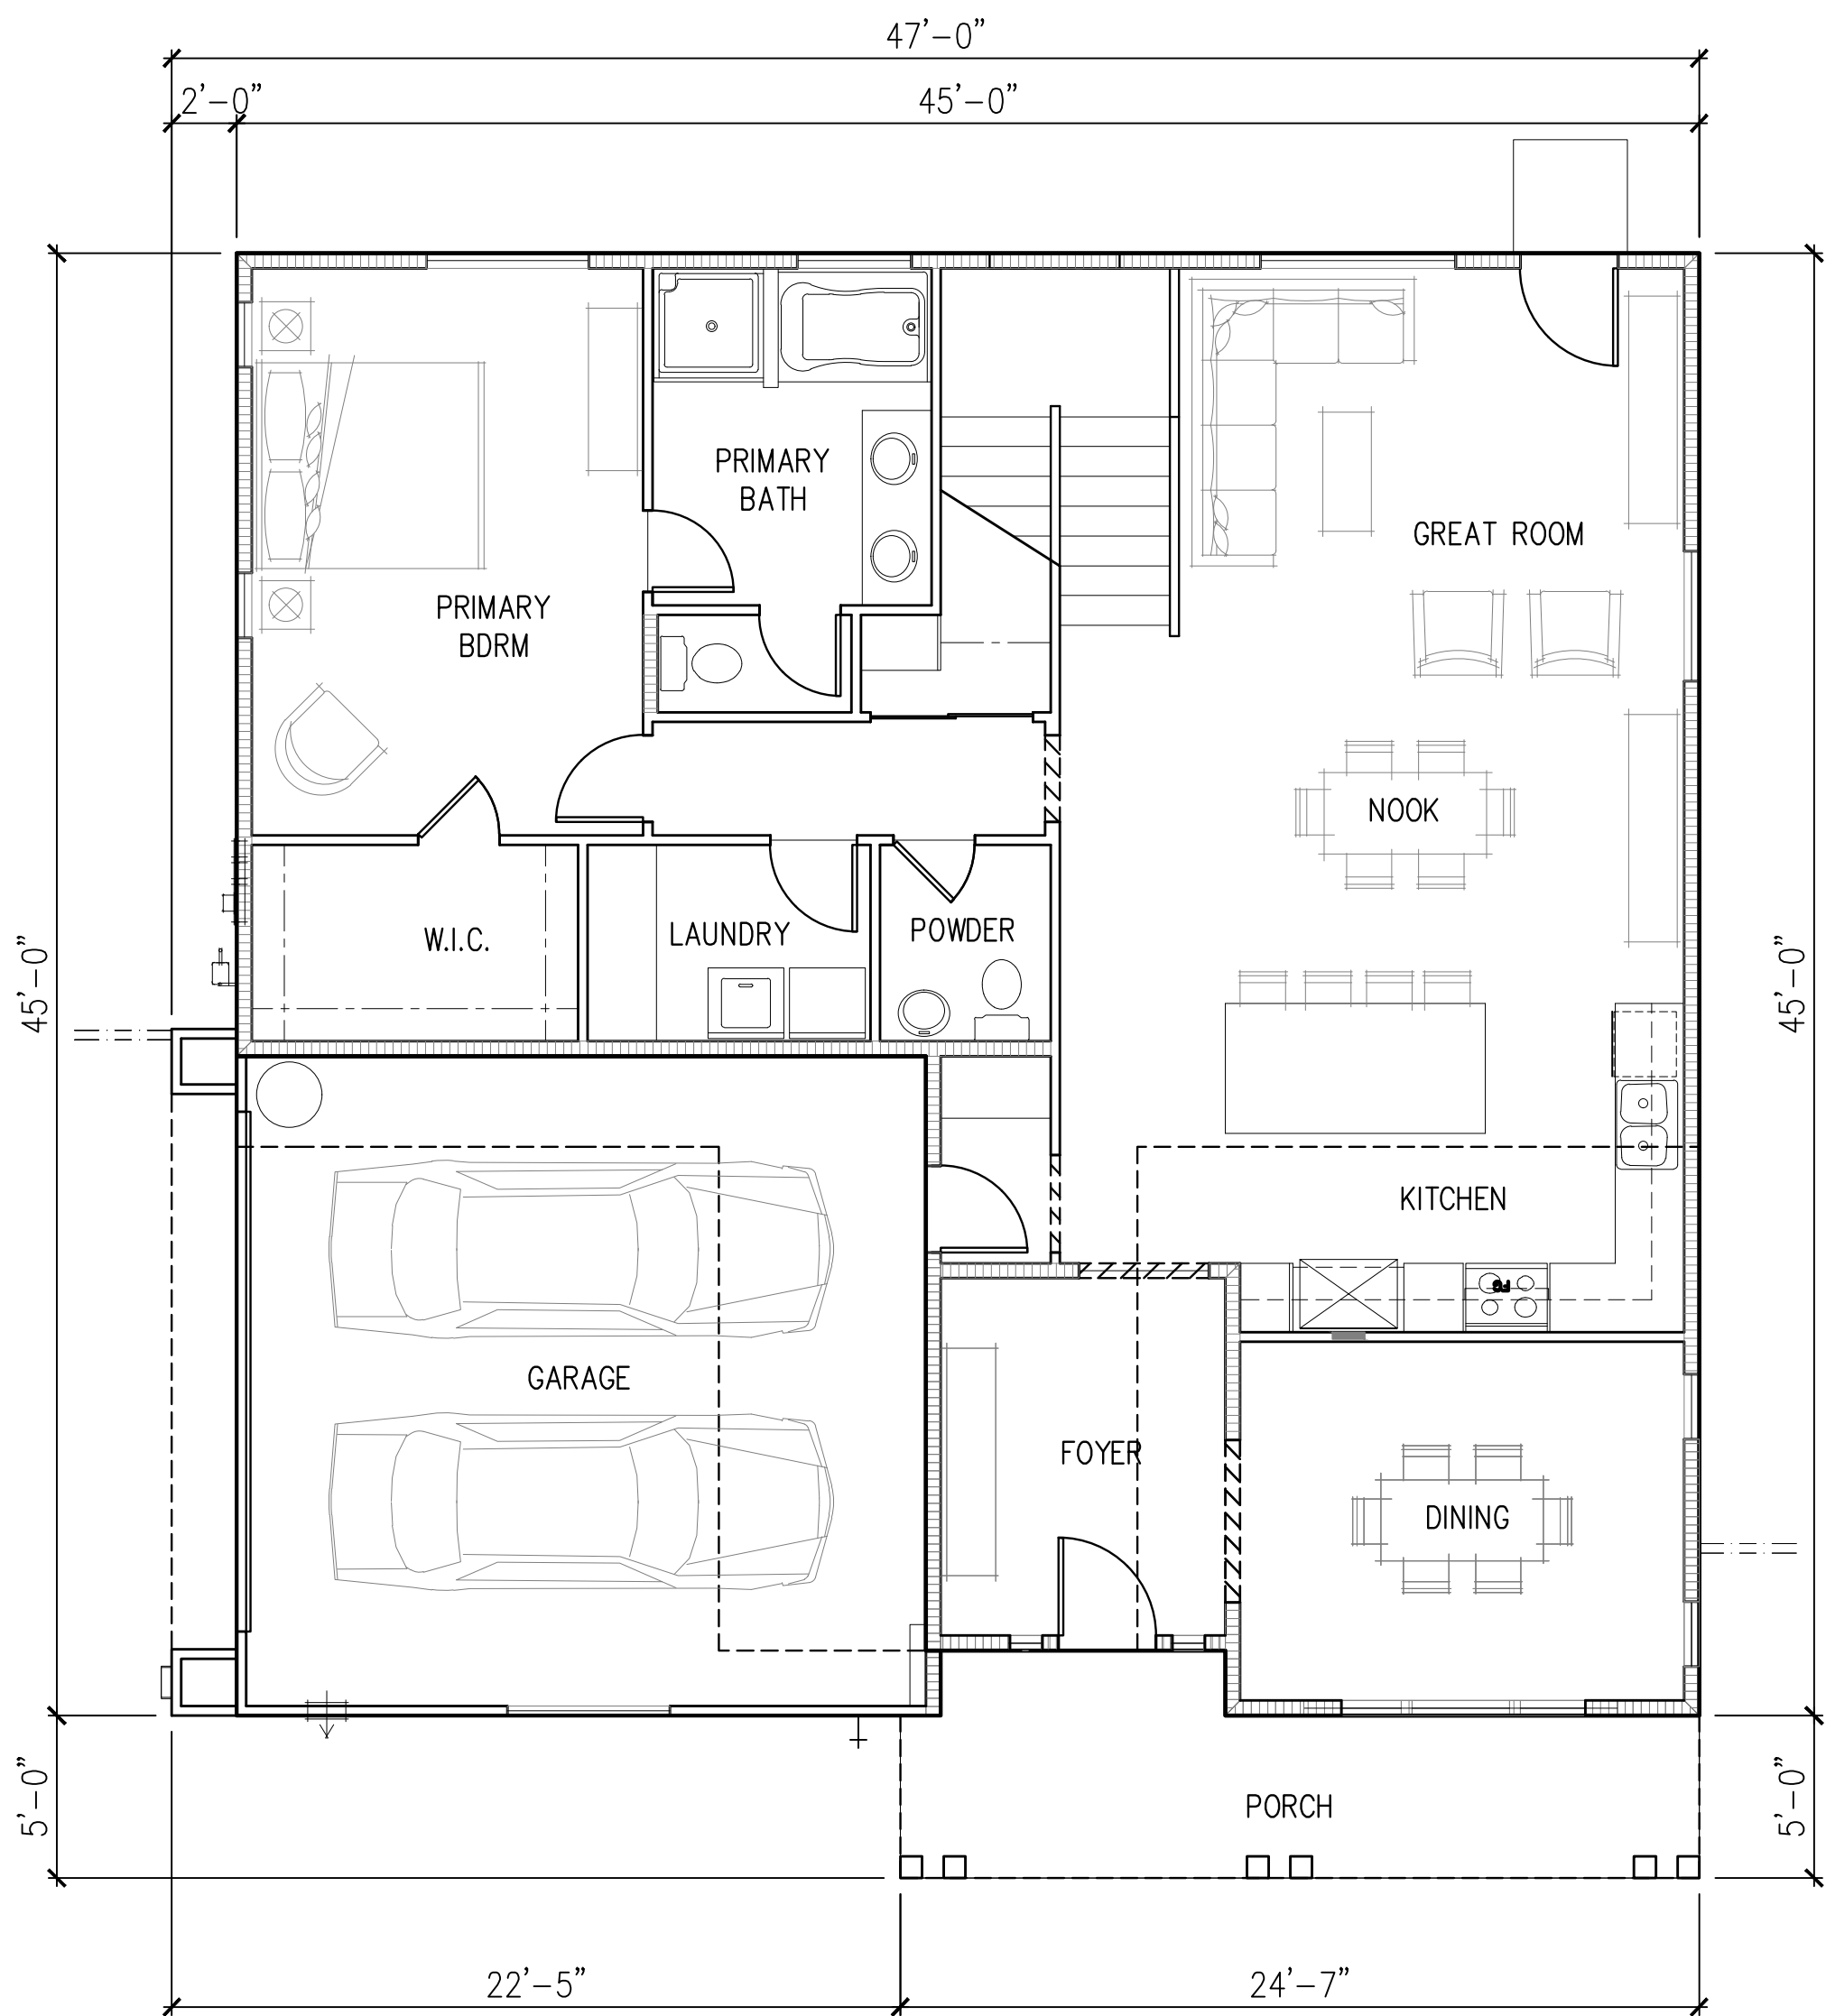

FIRST FLOOR

SCALE 1/4"=1'



EXTERIOR PAINT COLORS

PRIMARY
SW 7743
MT. ROAD



DOOR
SW 6725
PICKLE

TRIM
SW 9154
PERLE NOIR

ACCENT
SW 7667
ZIRCON

STONE ACCENTS

CORANADO STONE
PRINCETON GRANITE
NEWPORT GREY



ROOFING


EAGLE ROOFING
PROFILE: BEL AIR
WEIGHT: CONVENTIONAL
SCB 8827 TACOMA BLEND



MATERIALS


ELEVATION B

SCALE 1/4"=1'

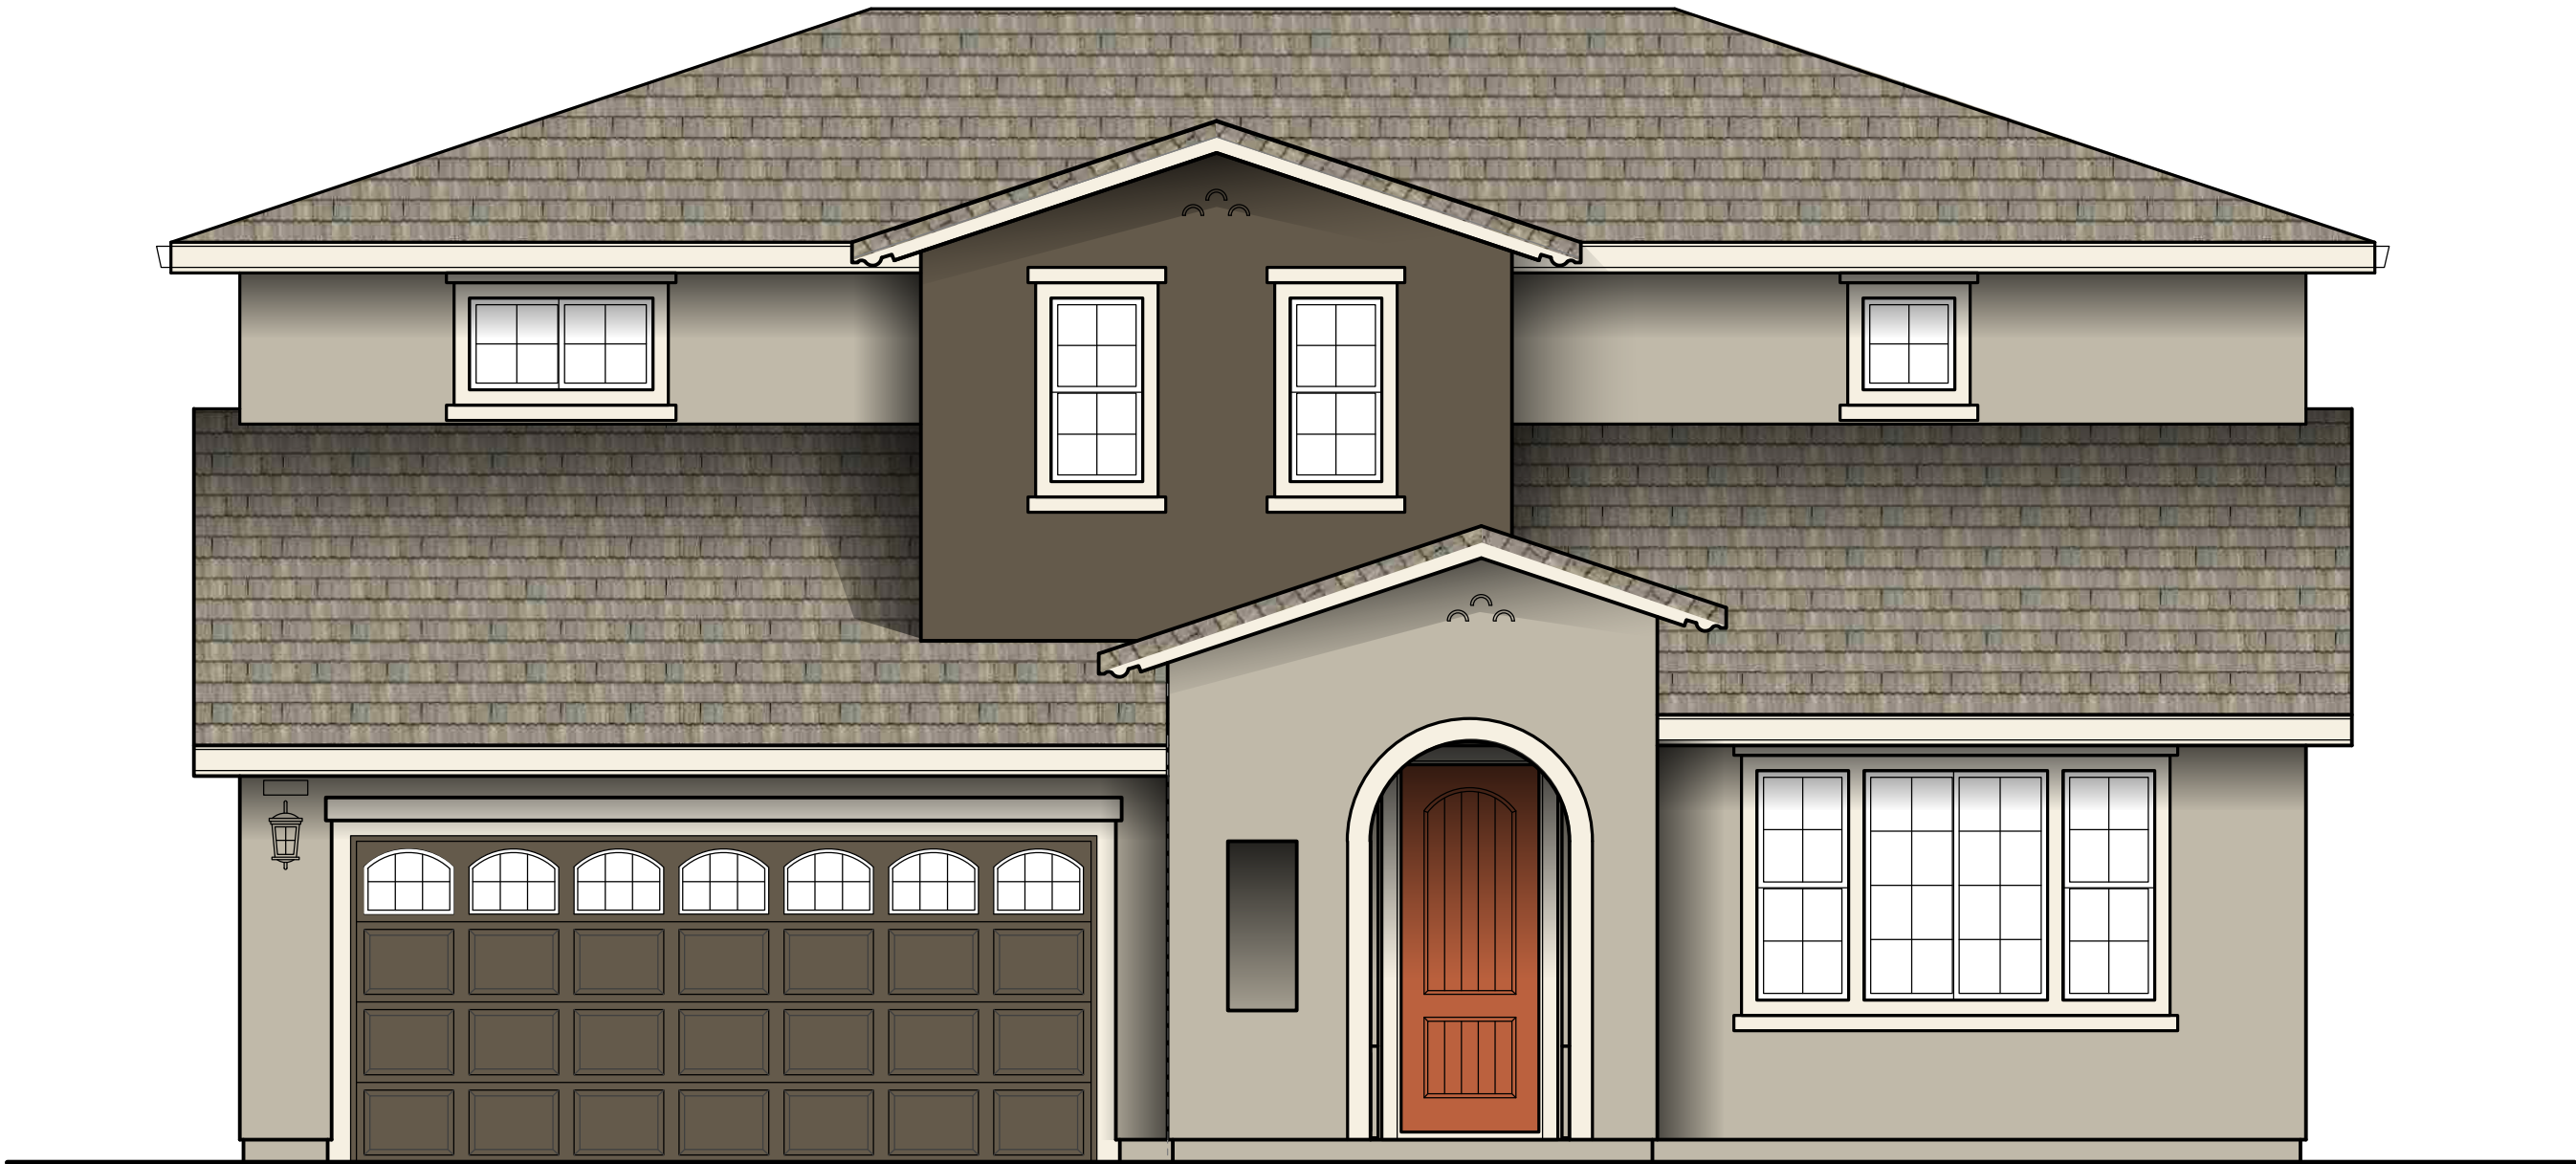

EXTERIOR PAINT COLORS

PRIMARY
SW 7567
NATURAL TAN

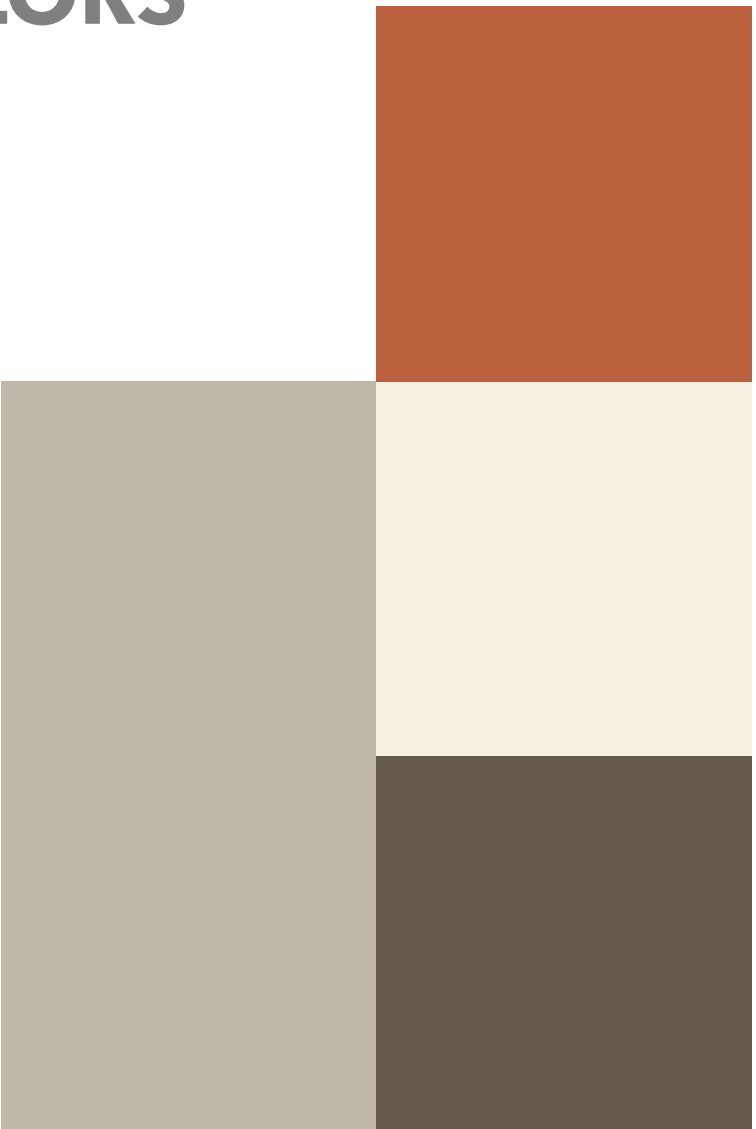

DOOR
SW 6636
HUSKY ORANGE

TRIM
SW 9126
HONED
SOAPSTONE

ACCENT
SW 7054
OAK LEAF BROWN

ROOFING

EAGLE ROOFING
PROFILE: MALIBU
WEIGHT: CONVENTIONAL
2634 KINGS CANYON BLEND



MATERIALS

SILVER OAKS PLAN 2

ELEVATION C

SCALE 1/4"=1'



EXTERIOR PAINT COLORS

PRIMARY
SW 6228
REFUGE




DOOR
SW 6510
LOYAL BLUE

TRIM
SW 9166
DRIFT OF MIST

ACCENT
SW 9050
VINTAGE VESSEL

STONE ACCENTS

ELDORADO STONE
TUNDRA BRICK
CHALK DUST

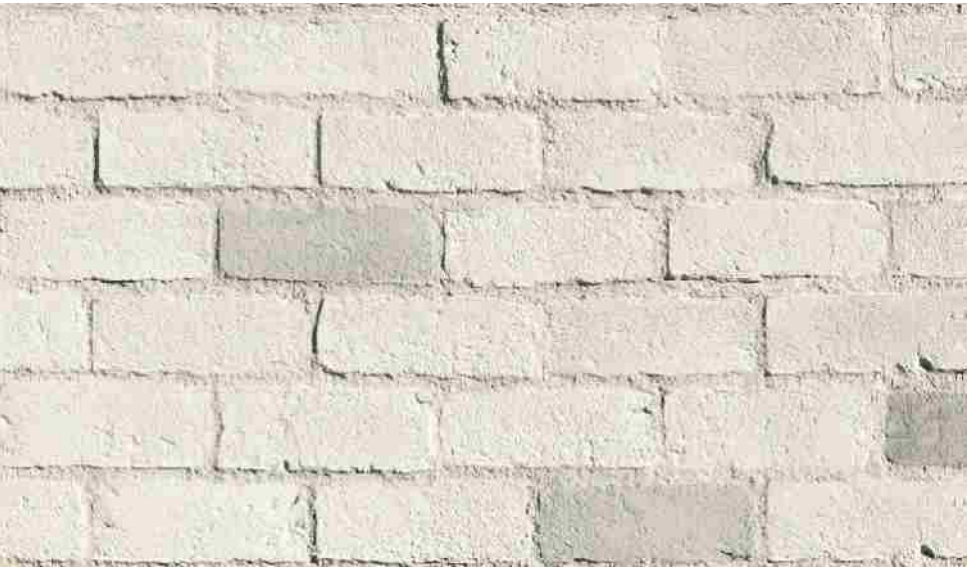

ROOFING

EAGLE ROOFING
PROFILE: BEL AIR
WEIGHT: CONVENTIONAL
4679 RANGE OF LIGHT GRAY



MATERIALS

ELEVATION D

SCALE 3/16"=1'

FRONT ELEVATION



FRONT WITH SIDE GARAGE OPTION



EXTERIOR PAINT COLORS

PRIMARY
SW 9133
JASPER
STONE




DOOR
SW 7587
ANTIQUE RED

TRIM
SW 6210
WINDOW PANE

ACCENT
SW 6460
KALE GREEN


STONE ACCENTS

CORANADO
NEW ENGLAND BRICK
CHARLESTON

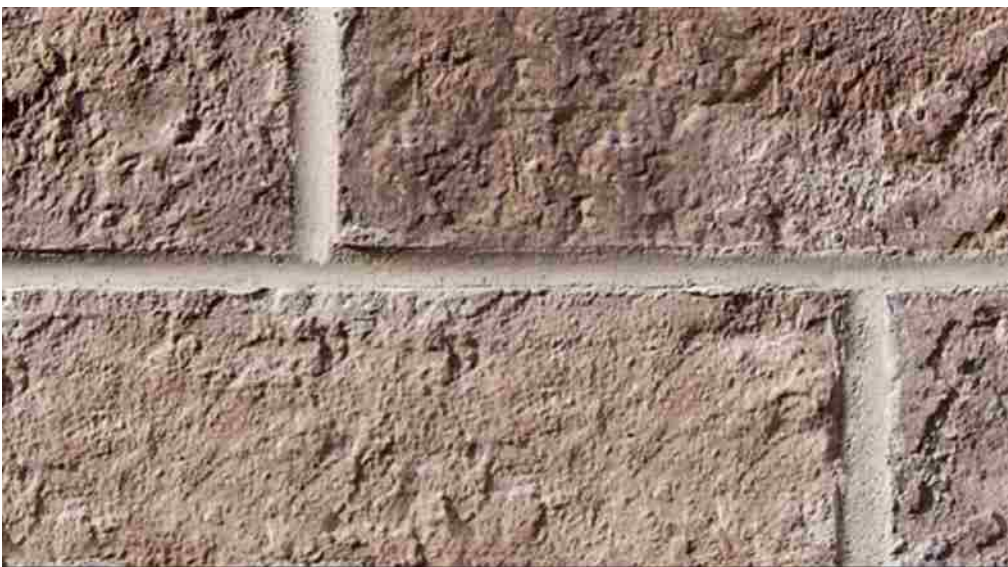

ROOFING

EAGLE ROOFING
PROFILE: BEL AIR
WEIGHT: CONVENTIONAL
4679 RANGE OF LIGHT GRAY

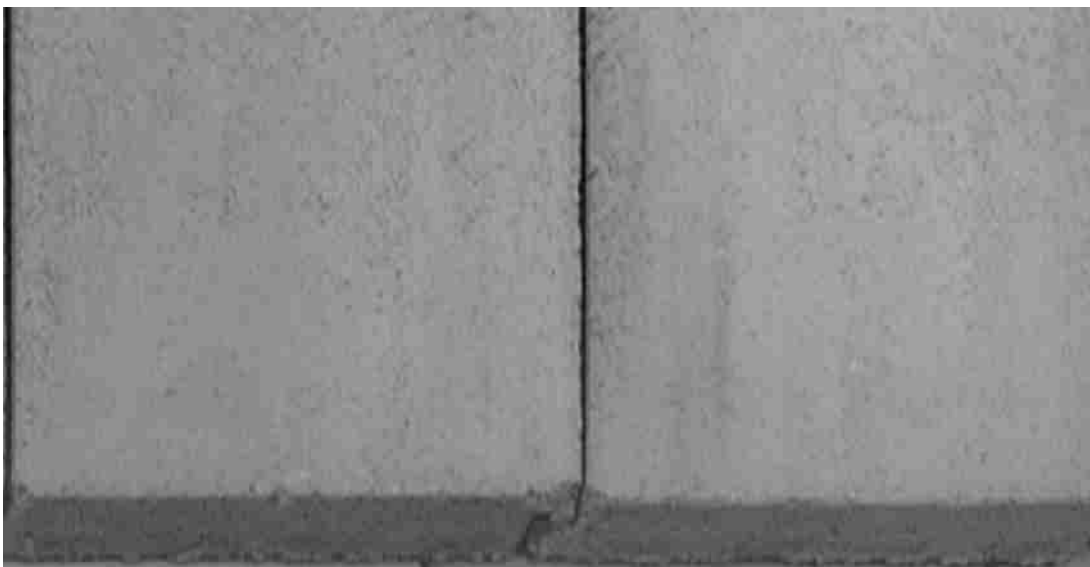


MATERIALS


SILVER OAKS PLAN 3

FLOOR-PLAN

SCALE 3/16":1'

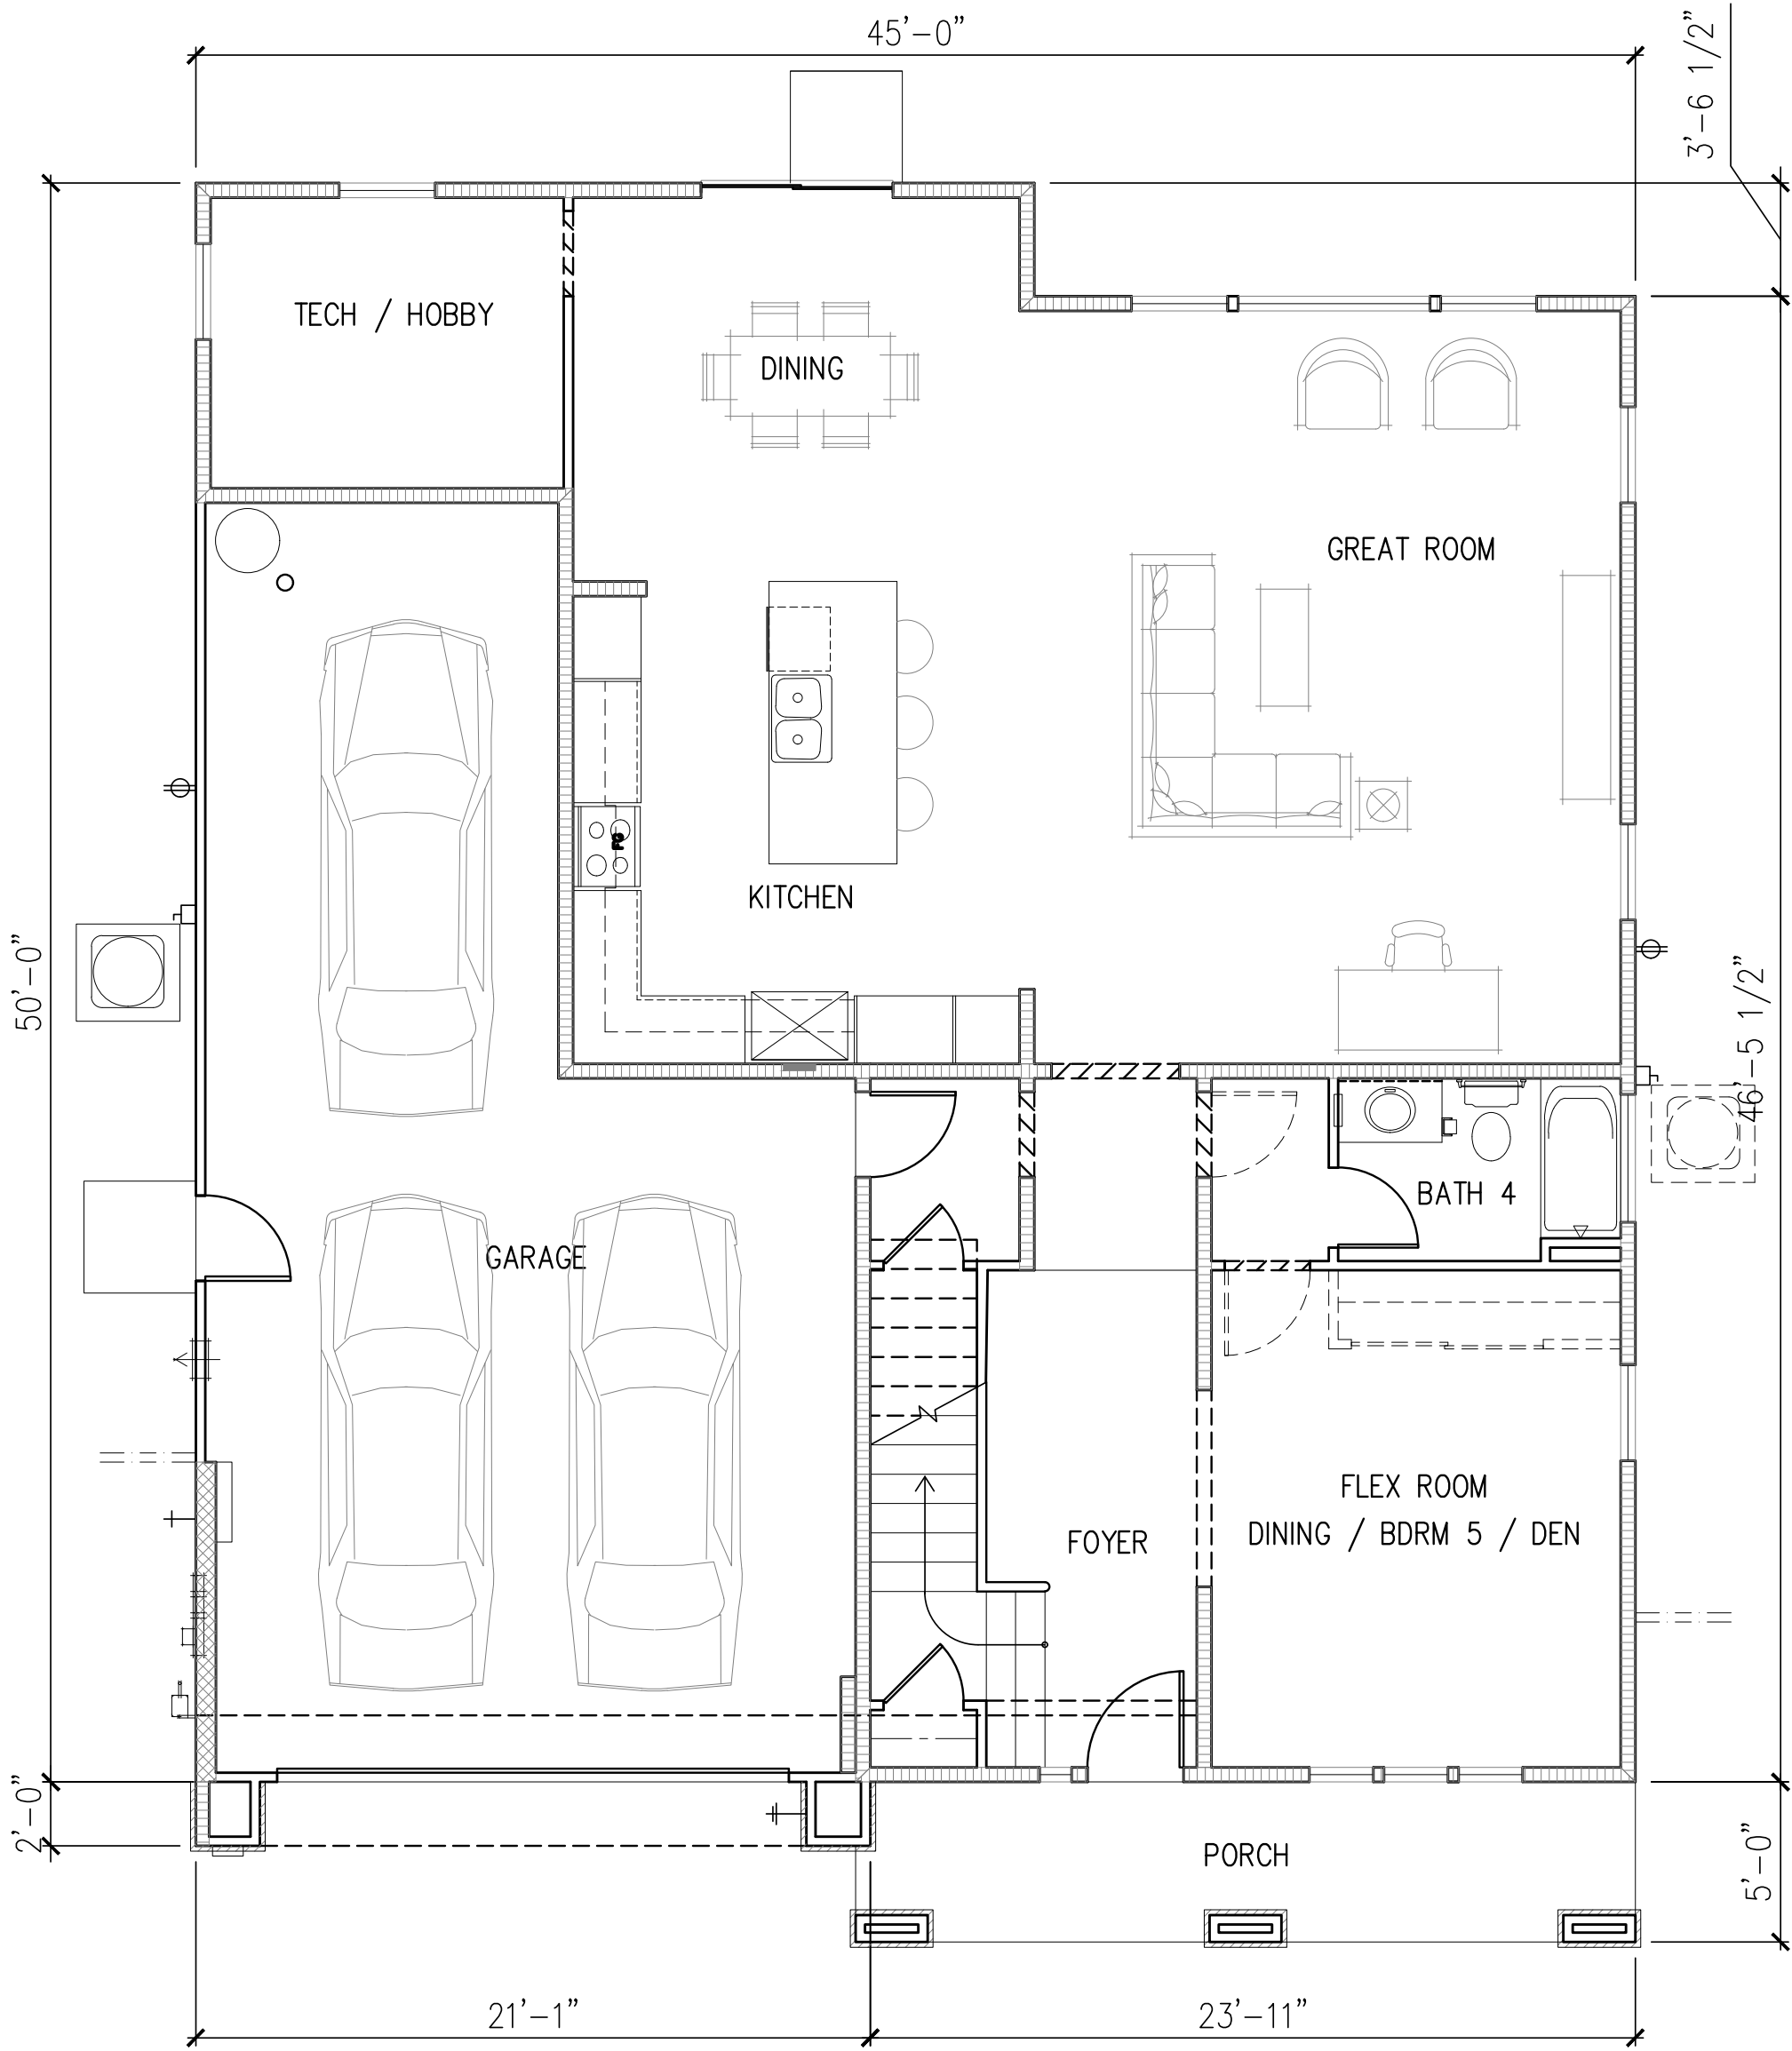


FIRST FLOOR

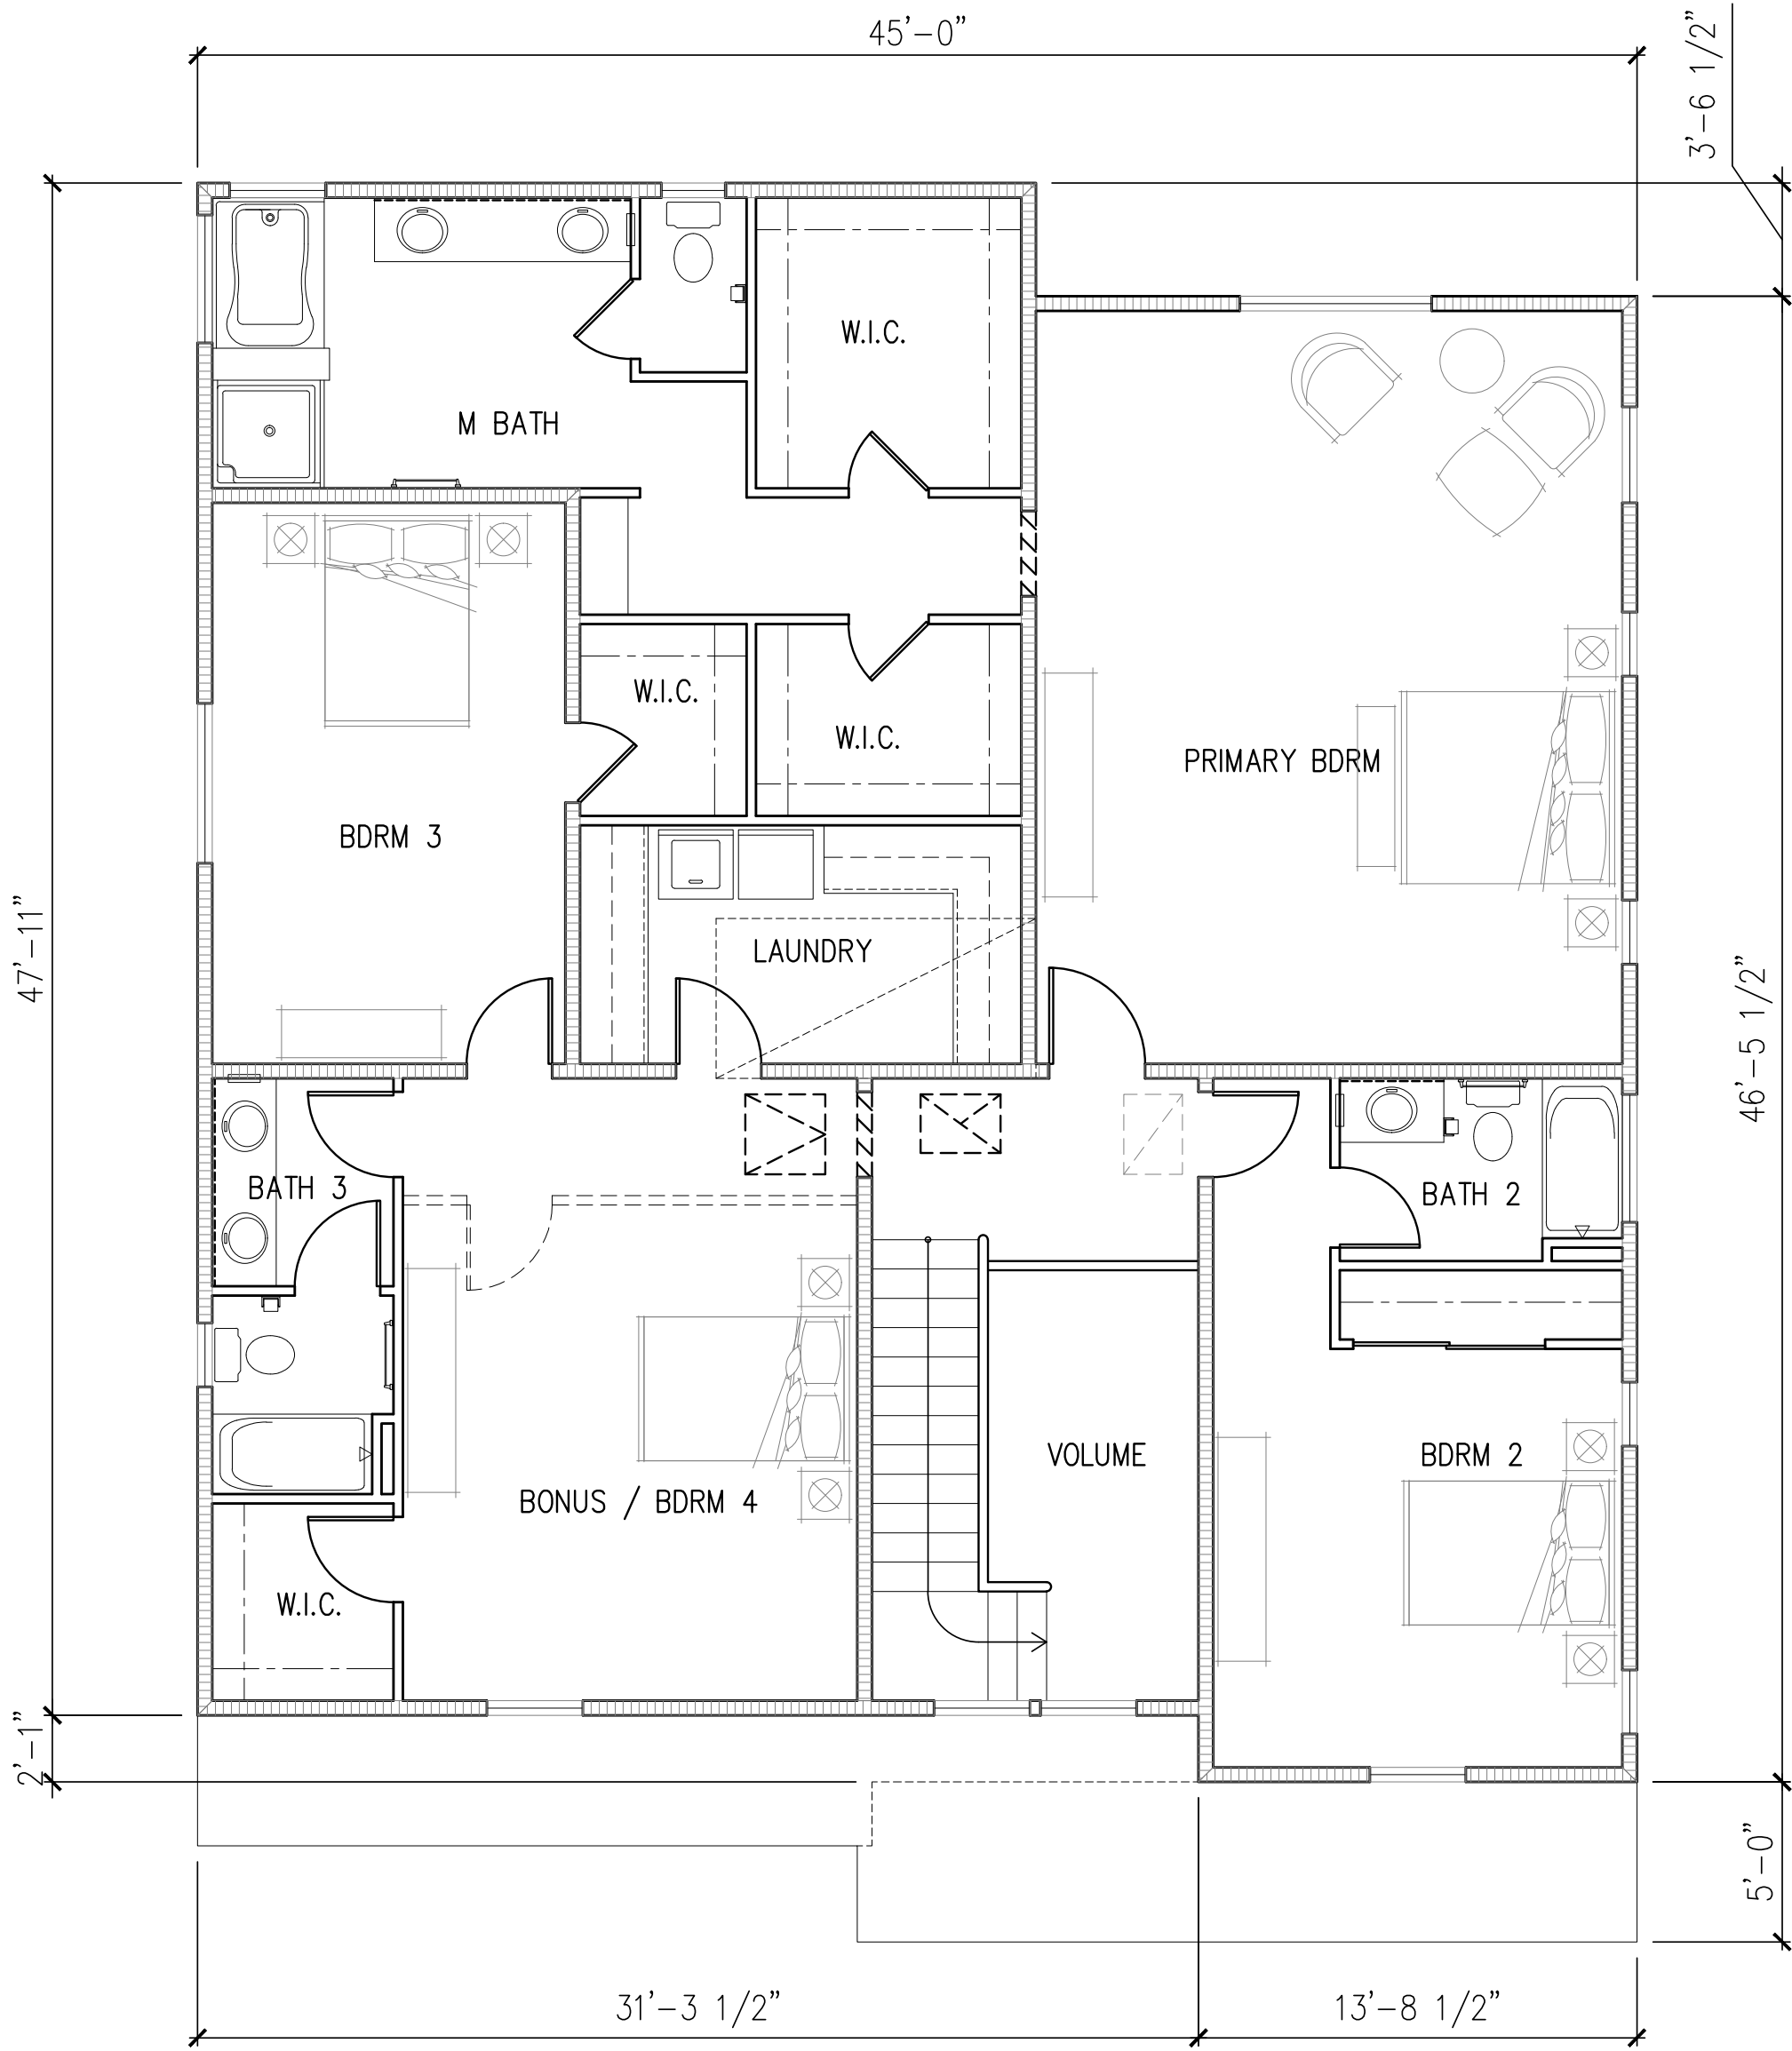


SECOND FLOOR

SIDE LOAD GARAGE OPTION

SCALE 3/16":1'

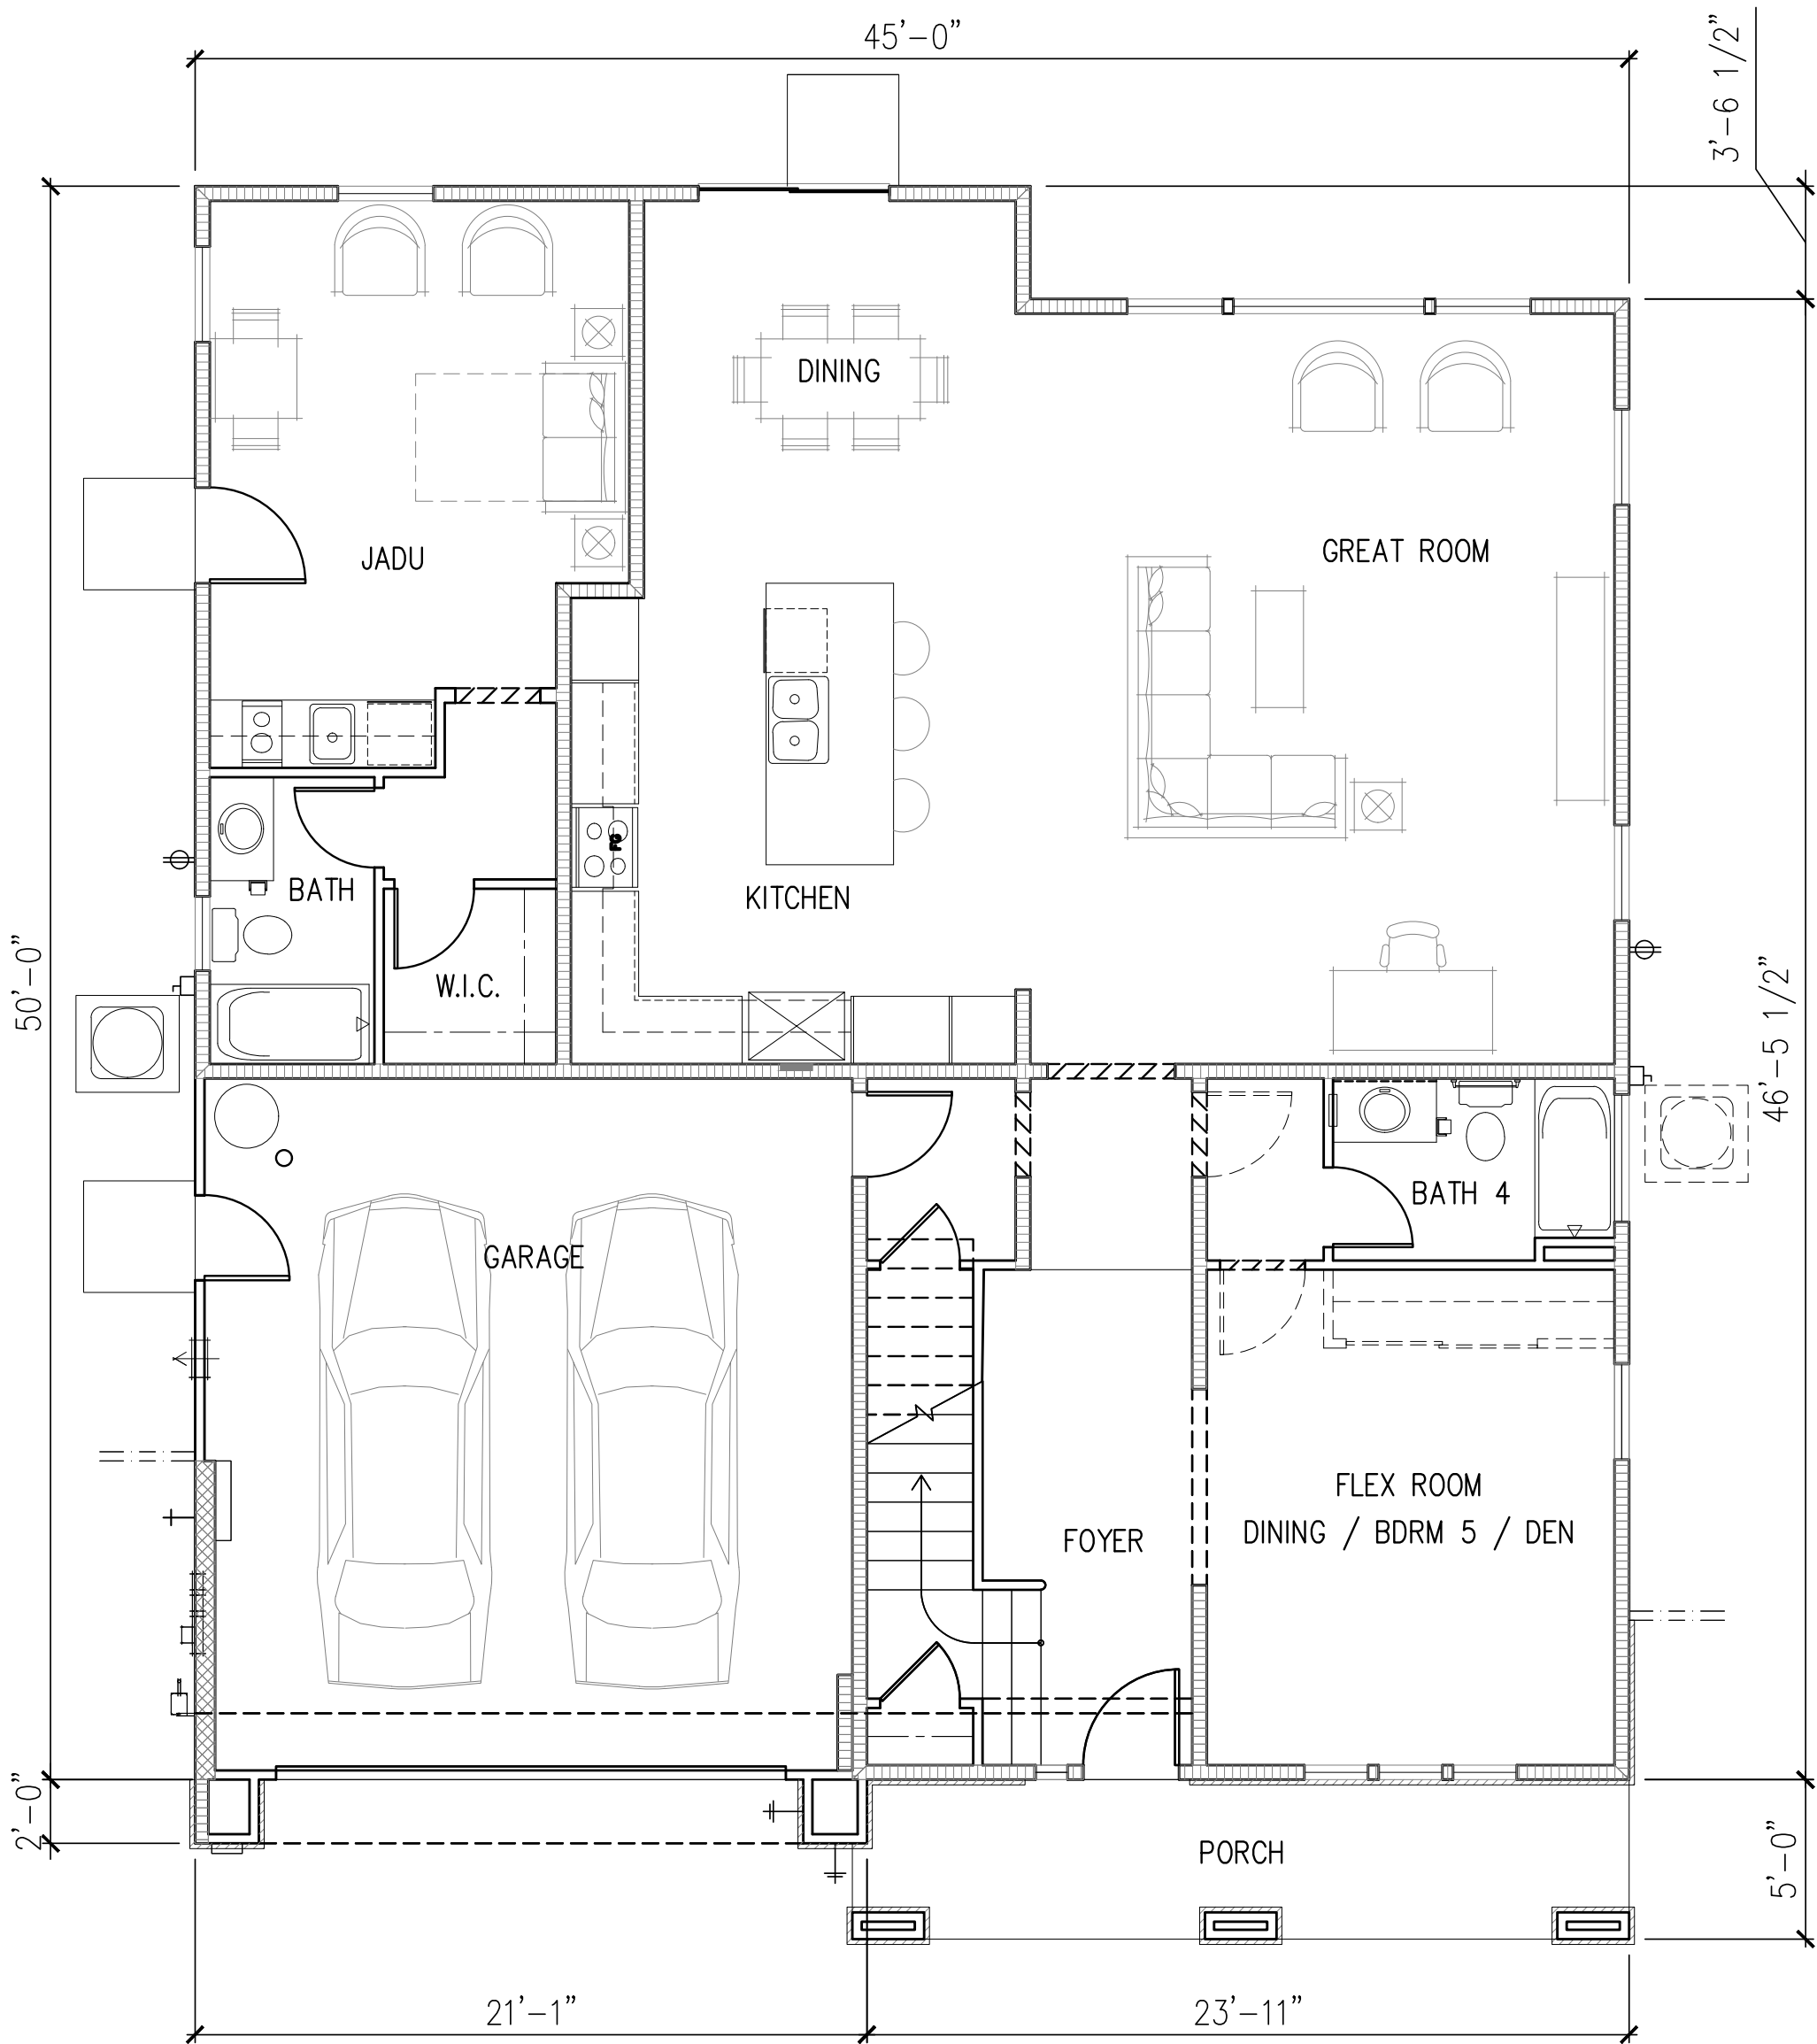

FIRST FLOOR

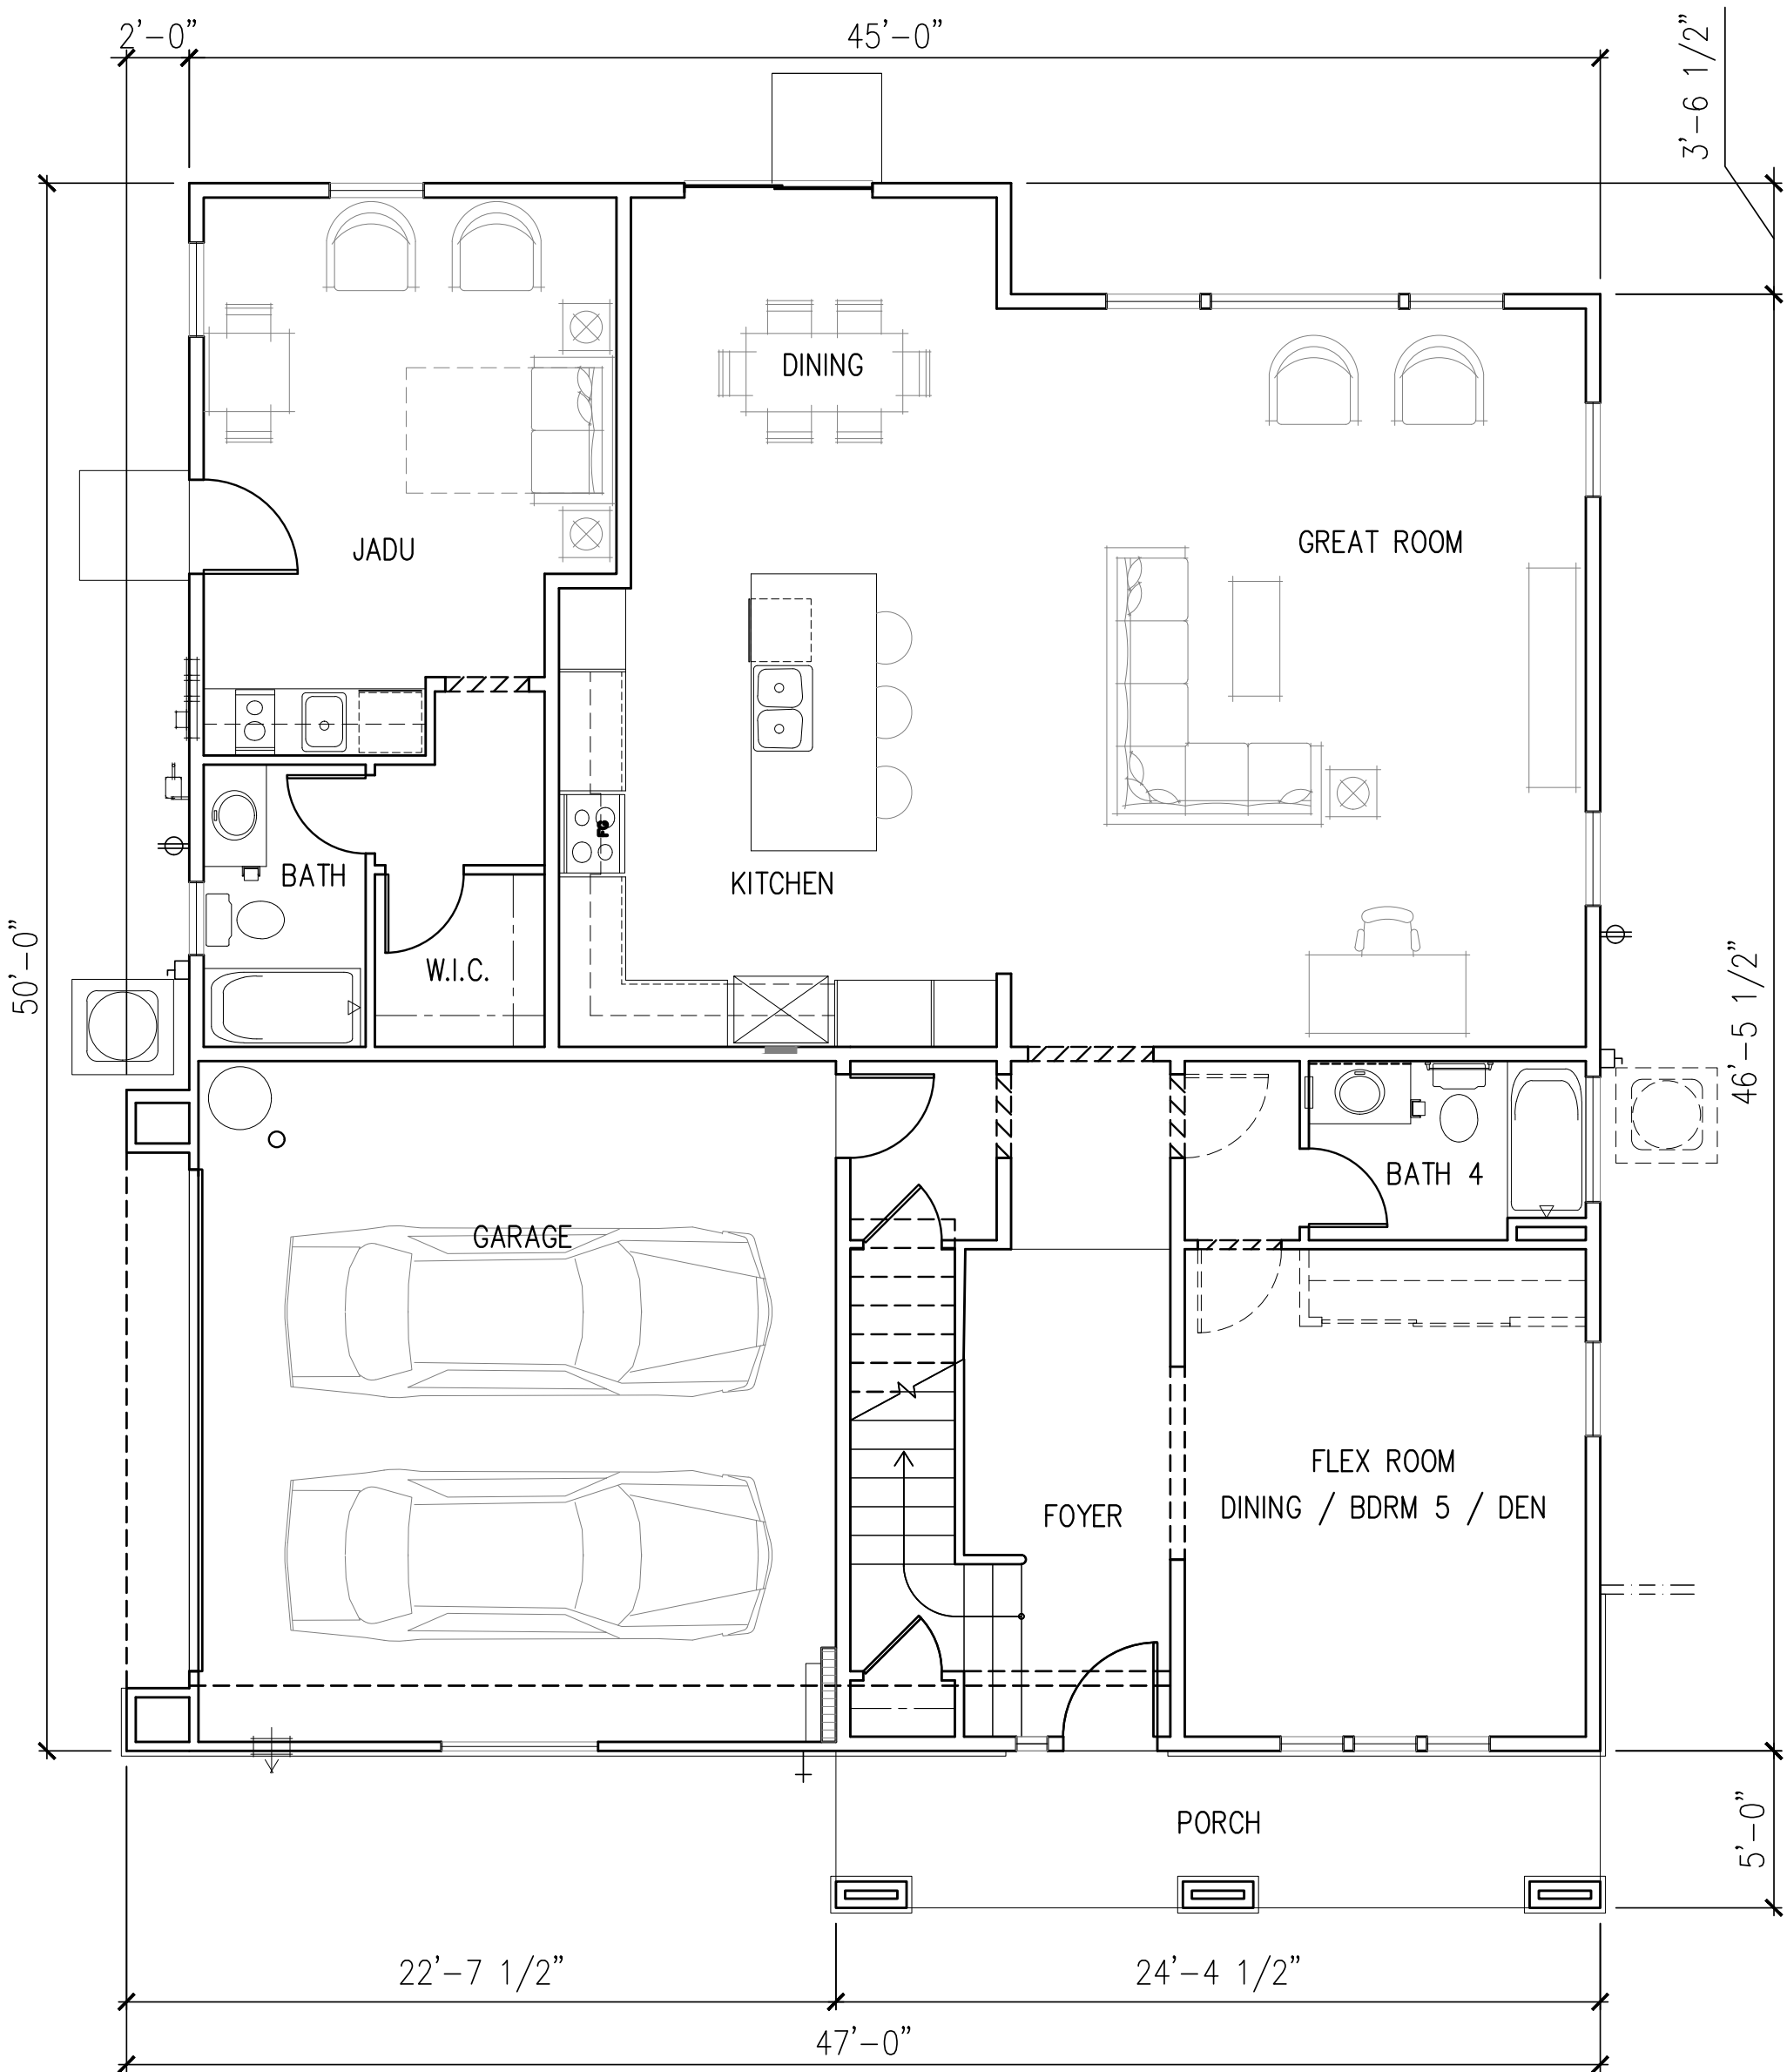

SECOND FLOOR

SILVER OAKS PLAN 3

ELEVATION A

SCALE 1/4"=1'



EXTERIOR PAINT COLORS

PRIMARY
SW 7619
LABRODORITE



DOOR
SW 6796
BLUE PLATE

TRIM
SW 6154
NACRE

ACCENT
SW 6138
ARTIFACT

STONE ACCENTS

CORANADO STONE
TUSCAN VILLA
FLORENTINE



ROOFING

EAGLE ROOFING
PROFILE: BEL AIR
WEIGHT: CONVENTIONAL
SCB 8827 TACOMA BLEND



MATERIALS

ELEVATION B

SCALE 1/4"=1'



EXTERIOR PAINT COLORS

PRIMARY
SW 7008
ALABASTER



DOOR
SW 7589
HABANERO
CHILE

TRIM
SW 6228
REFUGE

ACCENT
SW 7054
OAK LEAF BROWN

ROOFING

EAGLE ROOFING
PROFILE: CAPISTRANO
WEIGHT: CONVENTIONAL
3602 CONCORD BLEND



MATERIALS



SILVER OAKS PLAN 3

ELEVATION C

FRONT ELEVATION


FRONT WITH
SIDE GARAGE OPTION

SCALE 3/16"=1'

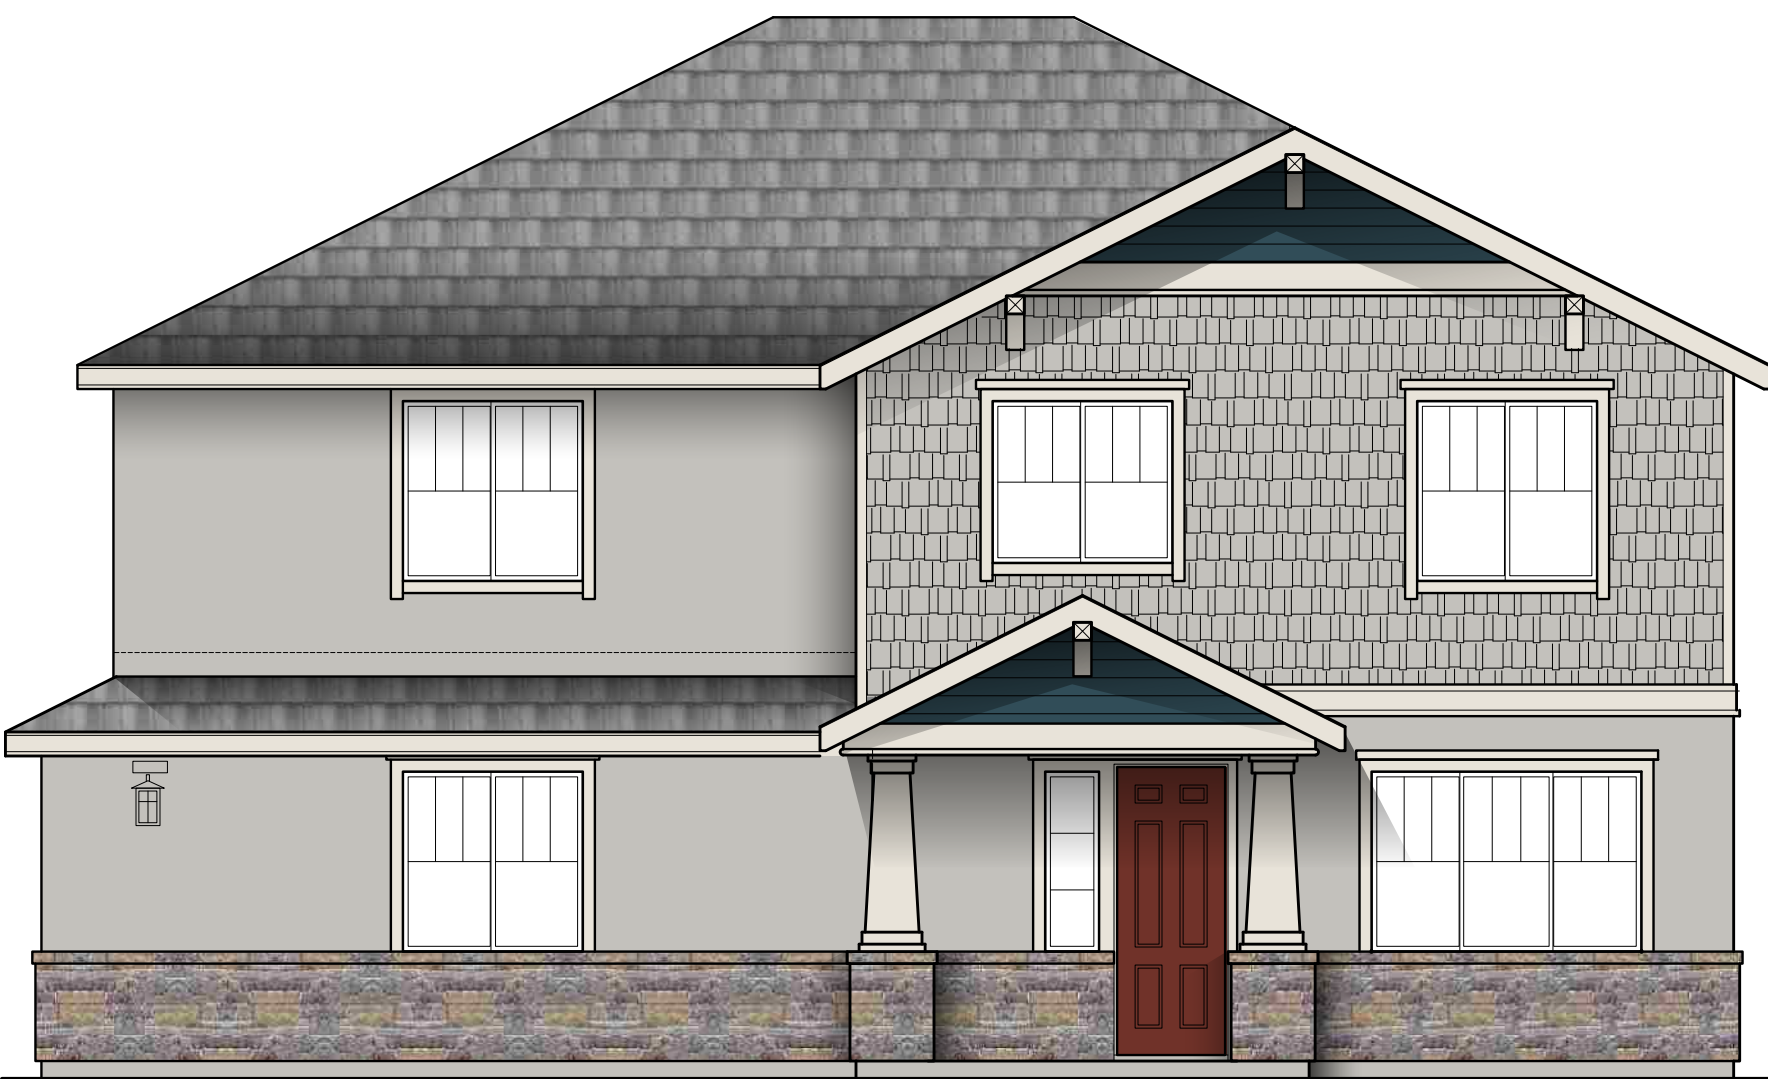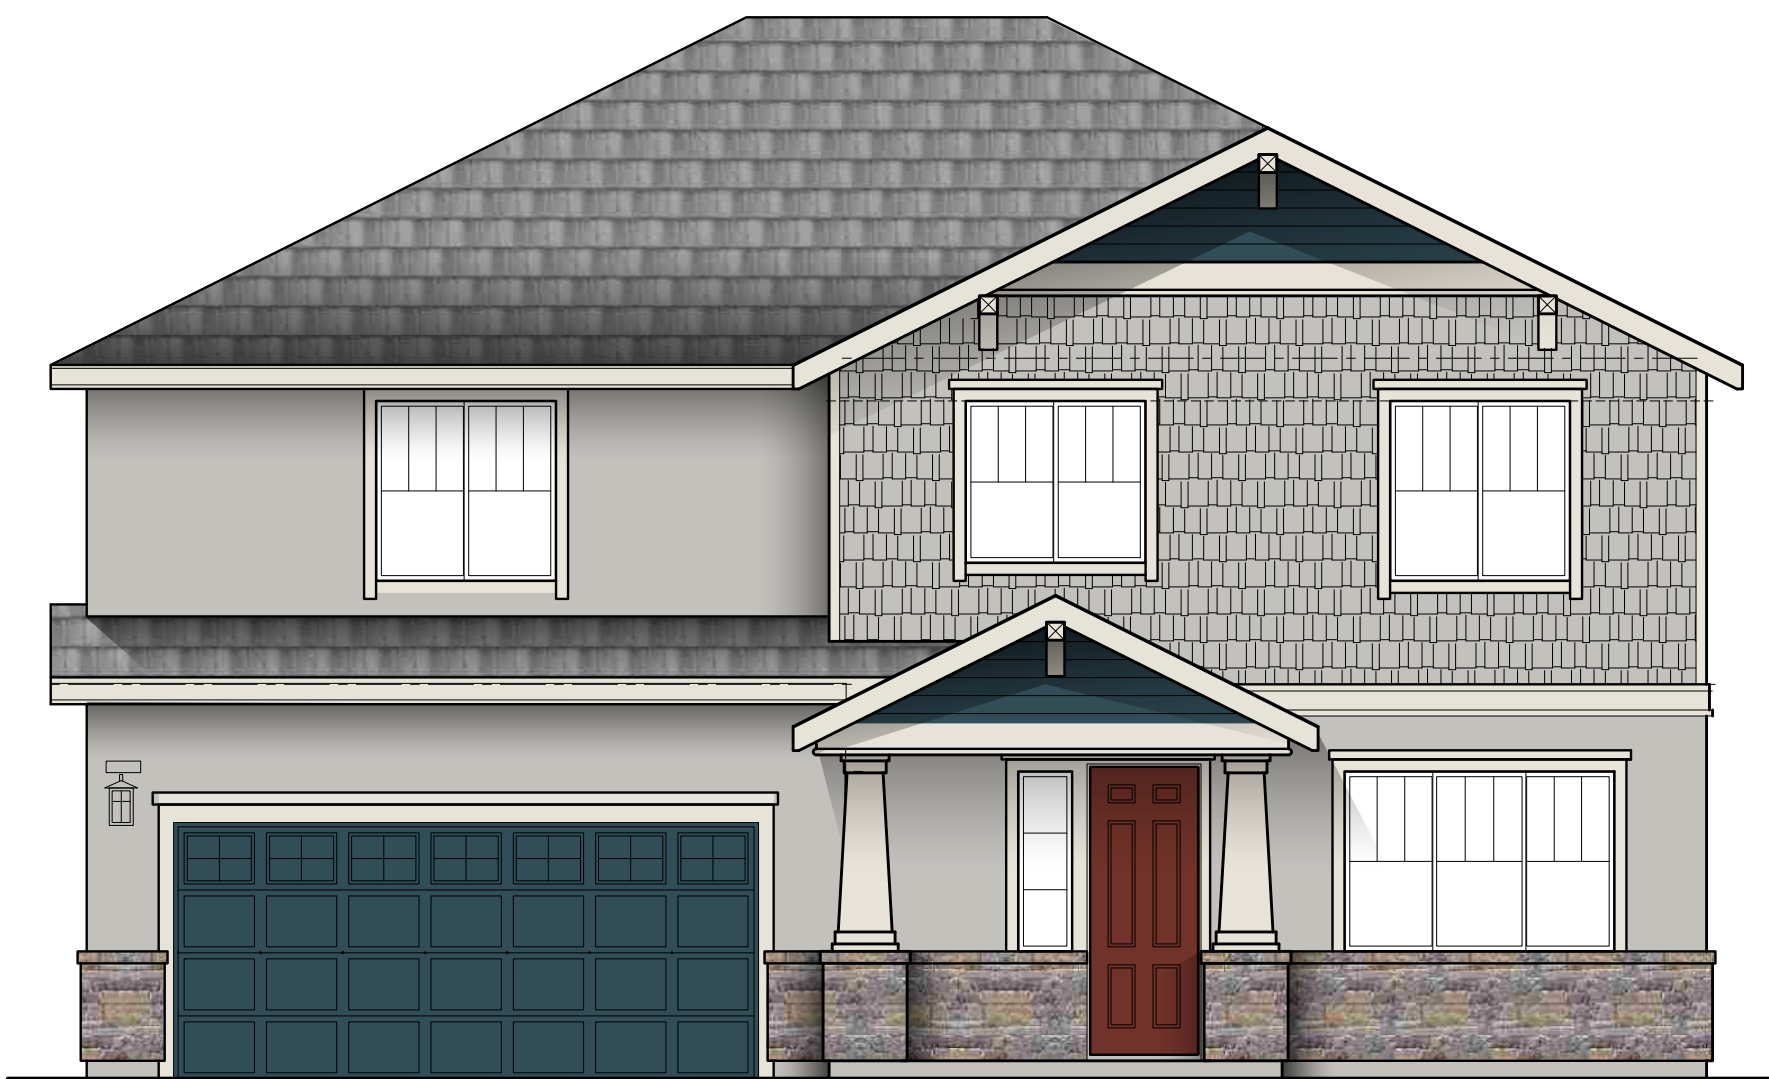

EXTERIOR PAINT COLORS

PRIMARY
SW 7672
KNITTING
NEEDLES

 

DOOR
SW 7593
RUSTIC RED

TRIM
SW 7009
PEARLY WHITE

ACCENT
SW 7620
SEAWORTHY


STONE ACCENTS

CORANADO STONE
PRINCETON GRANITE
NEWPORT GREY



ROOFING


EAGLE ROOFING
PROFILE: BEL AIR
WEIGHT: CONVENTIONAL
4679 RANGE OF LIGHT GRAY

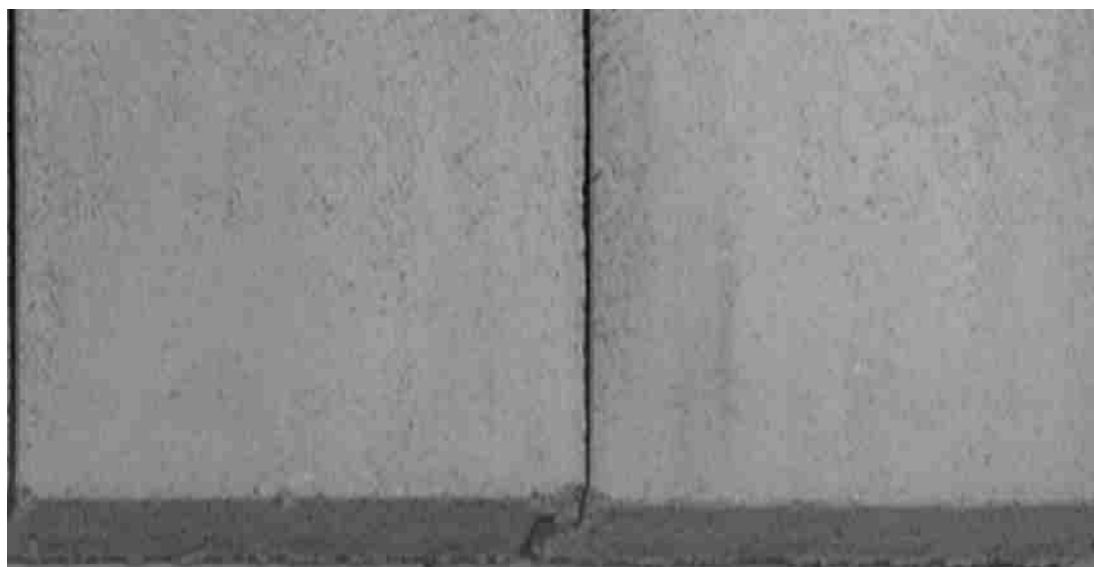

MATERIALS


ELEVATION D

SCALE 1/4"=1'

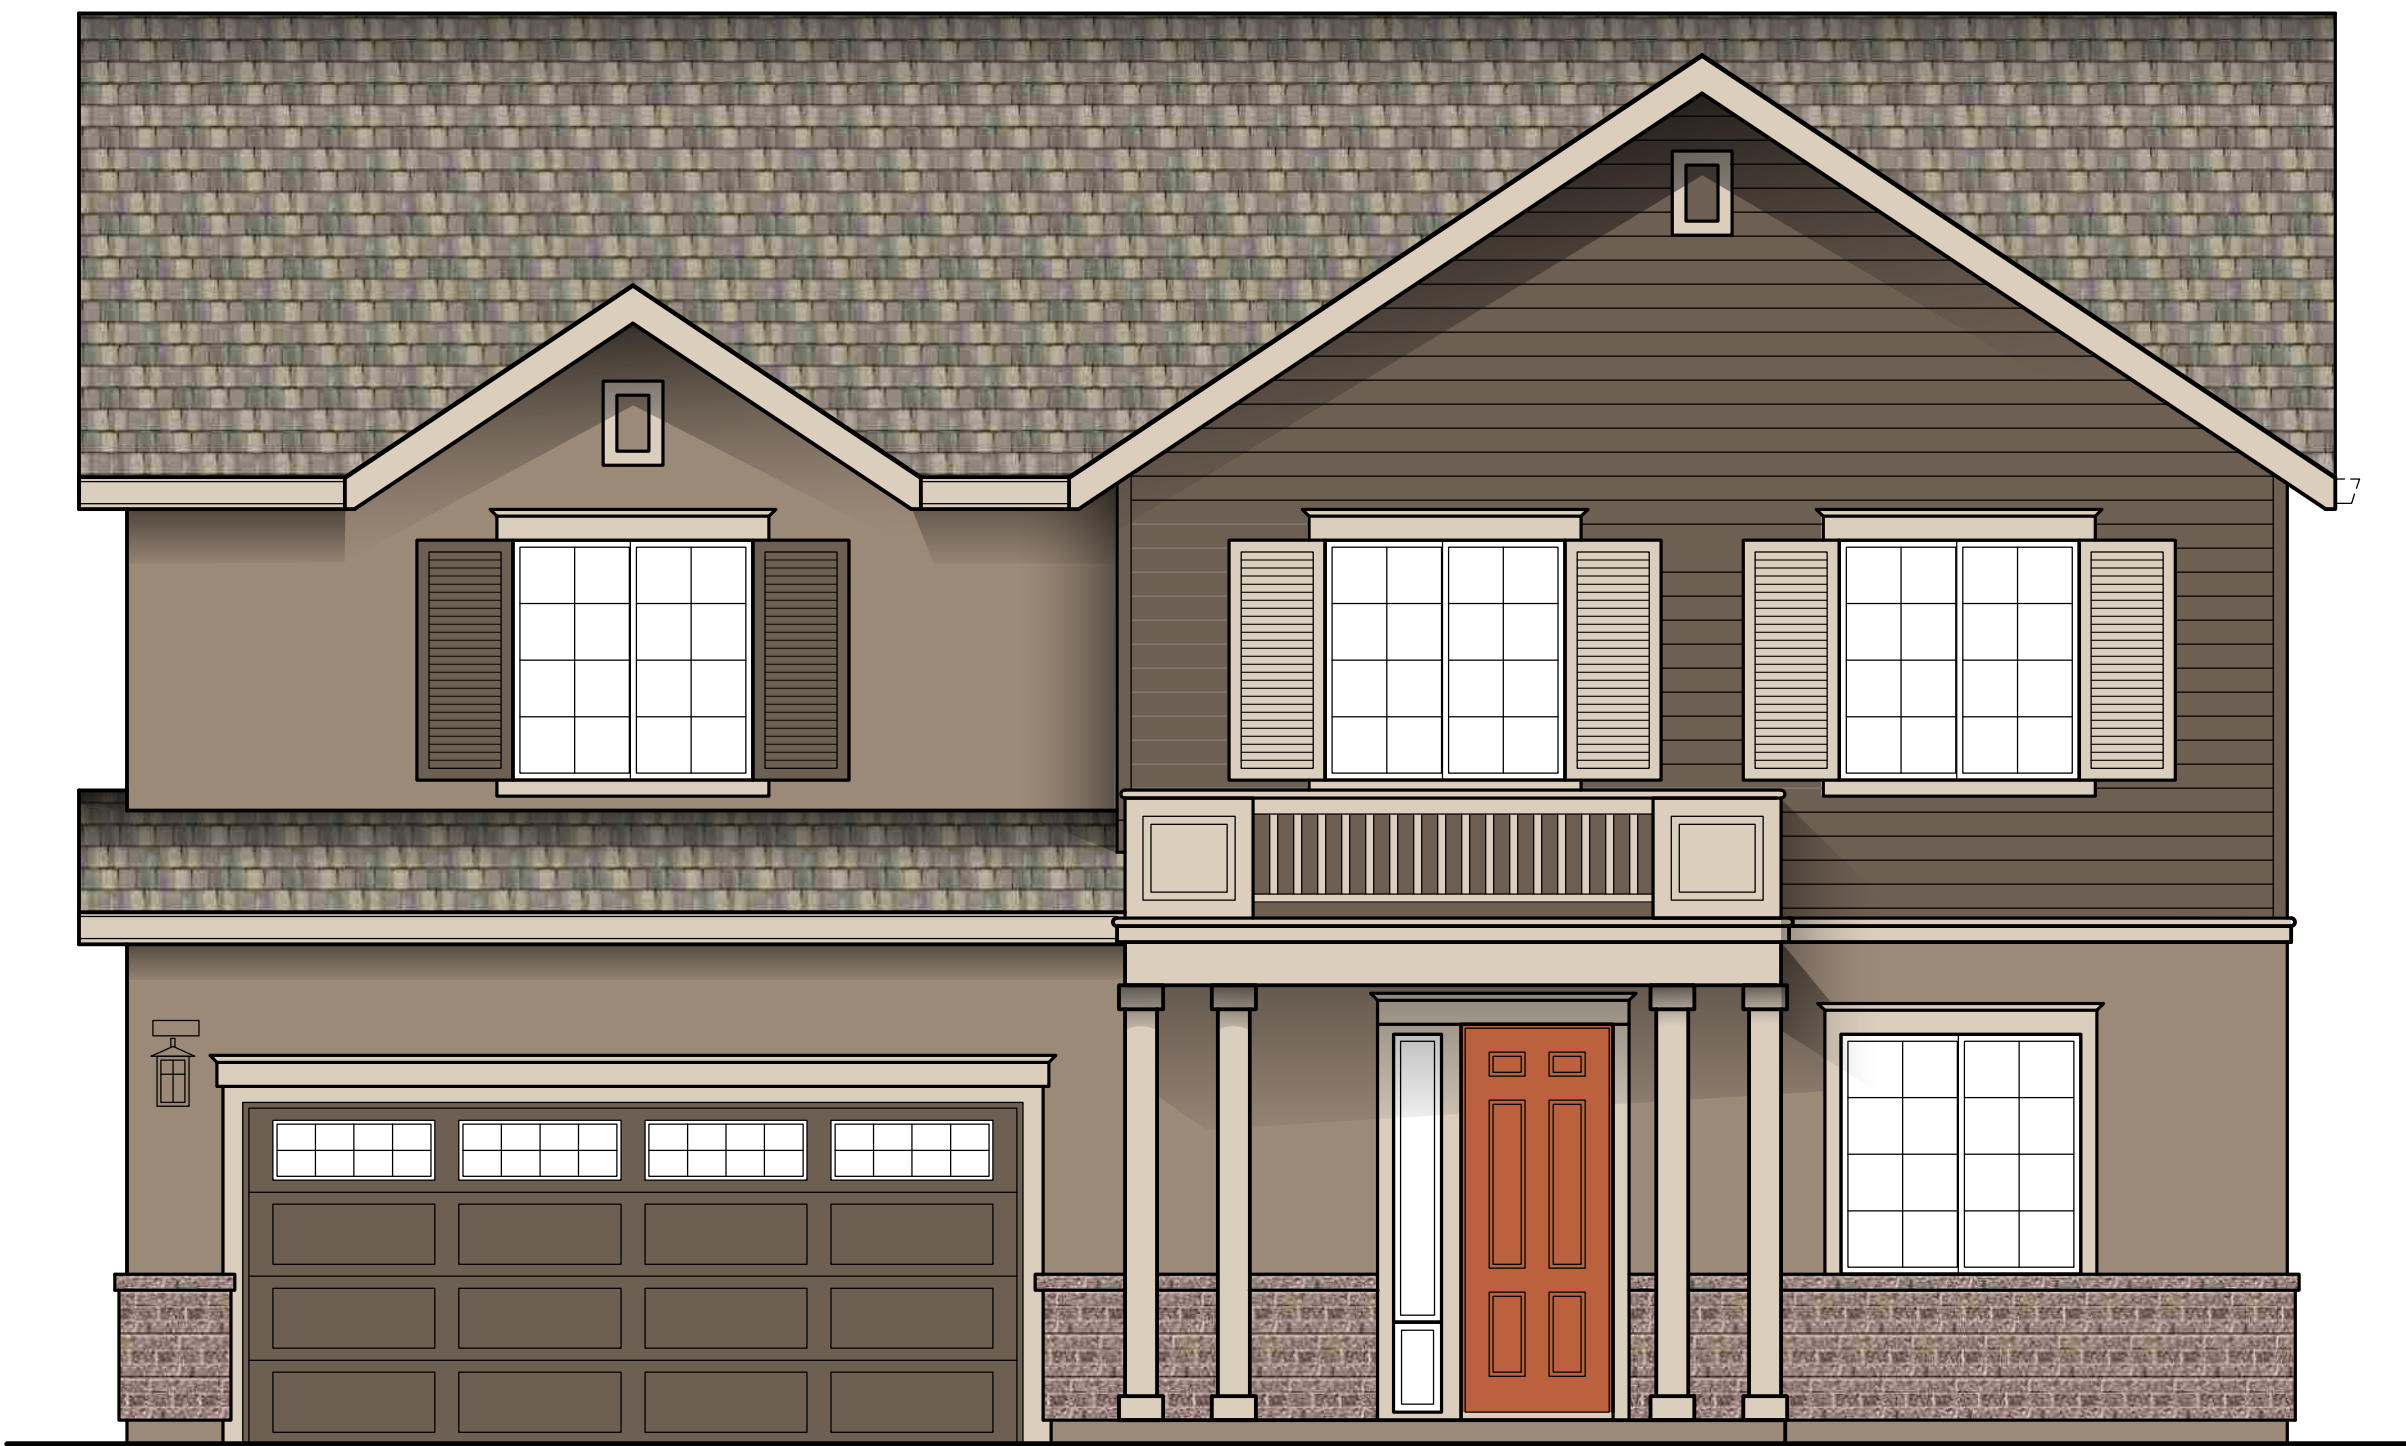

EXTERIOR PAINT COLORS

PRIMARY
SW 7508
TAVERN TAUPE

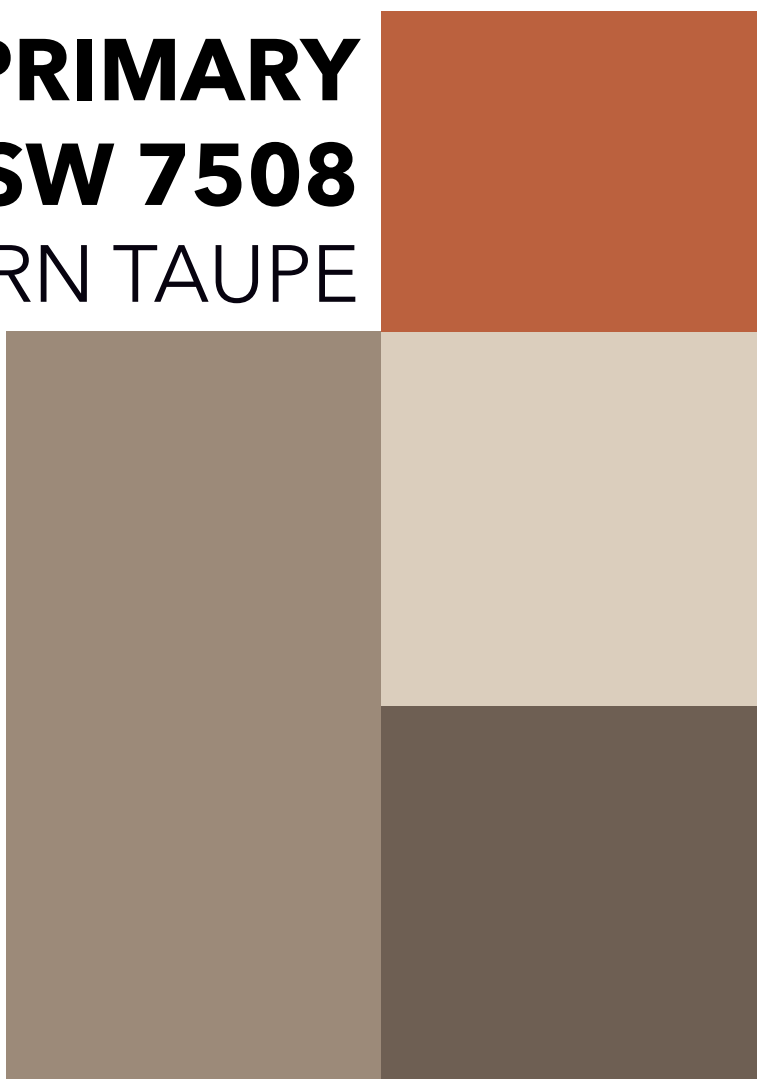


DOOR
SW 6636
HUSKY ORANGE

TRIM
SW 7517
CHINA DOLL

ACCENT
SW 7515
HOMESTEAD
BROWN

STONE ACCENTS

CORANADO
NEW ENGLAND BRICK
CHARLESTON

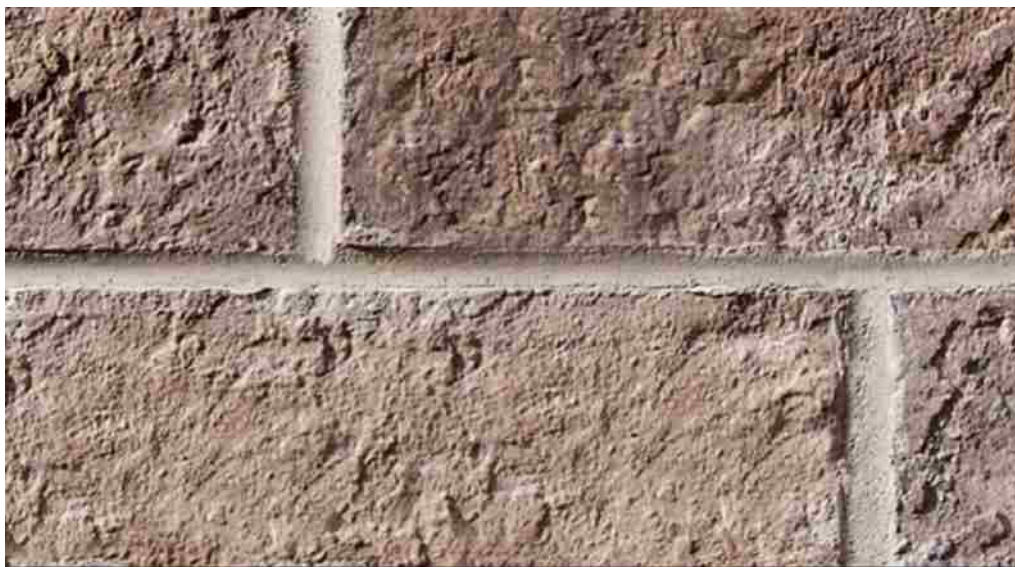

ROOFING

EAGLE ROOFING
PROFILE: BEL AIR
WEIGHT: CONVENTIONAL
SCB 8827 TACOMA BLEND




MATERIALS


SILVER OAKS PLAN 4

FLOOR-PLAN


SCALE 3/16"=1'

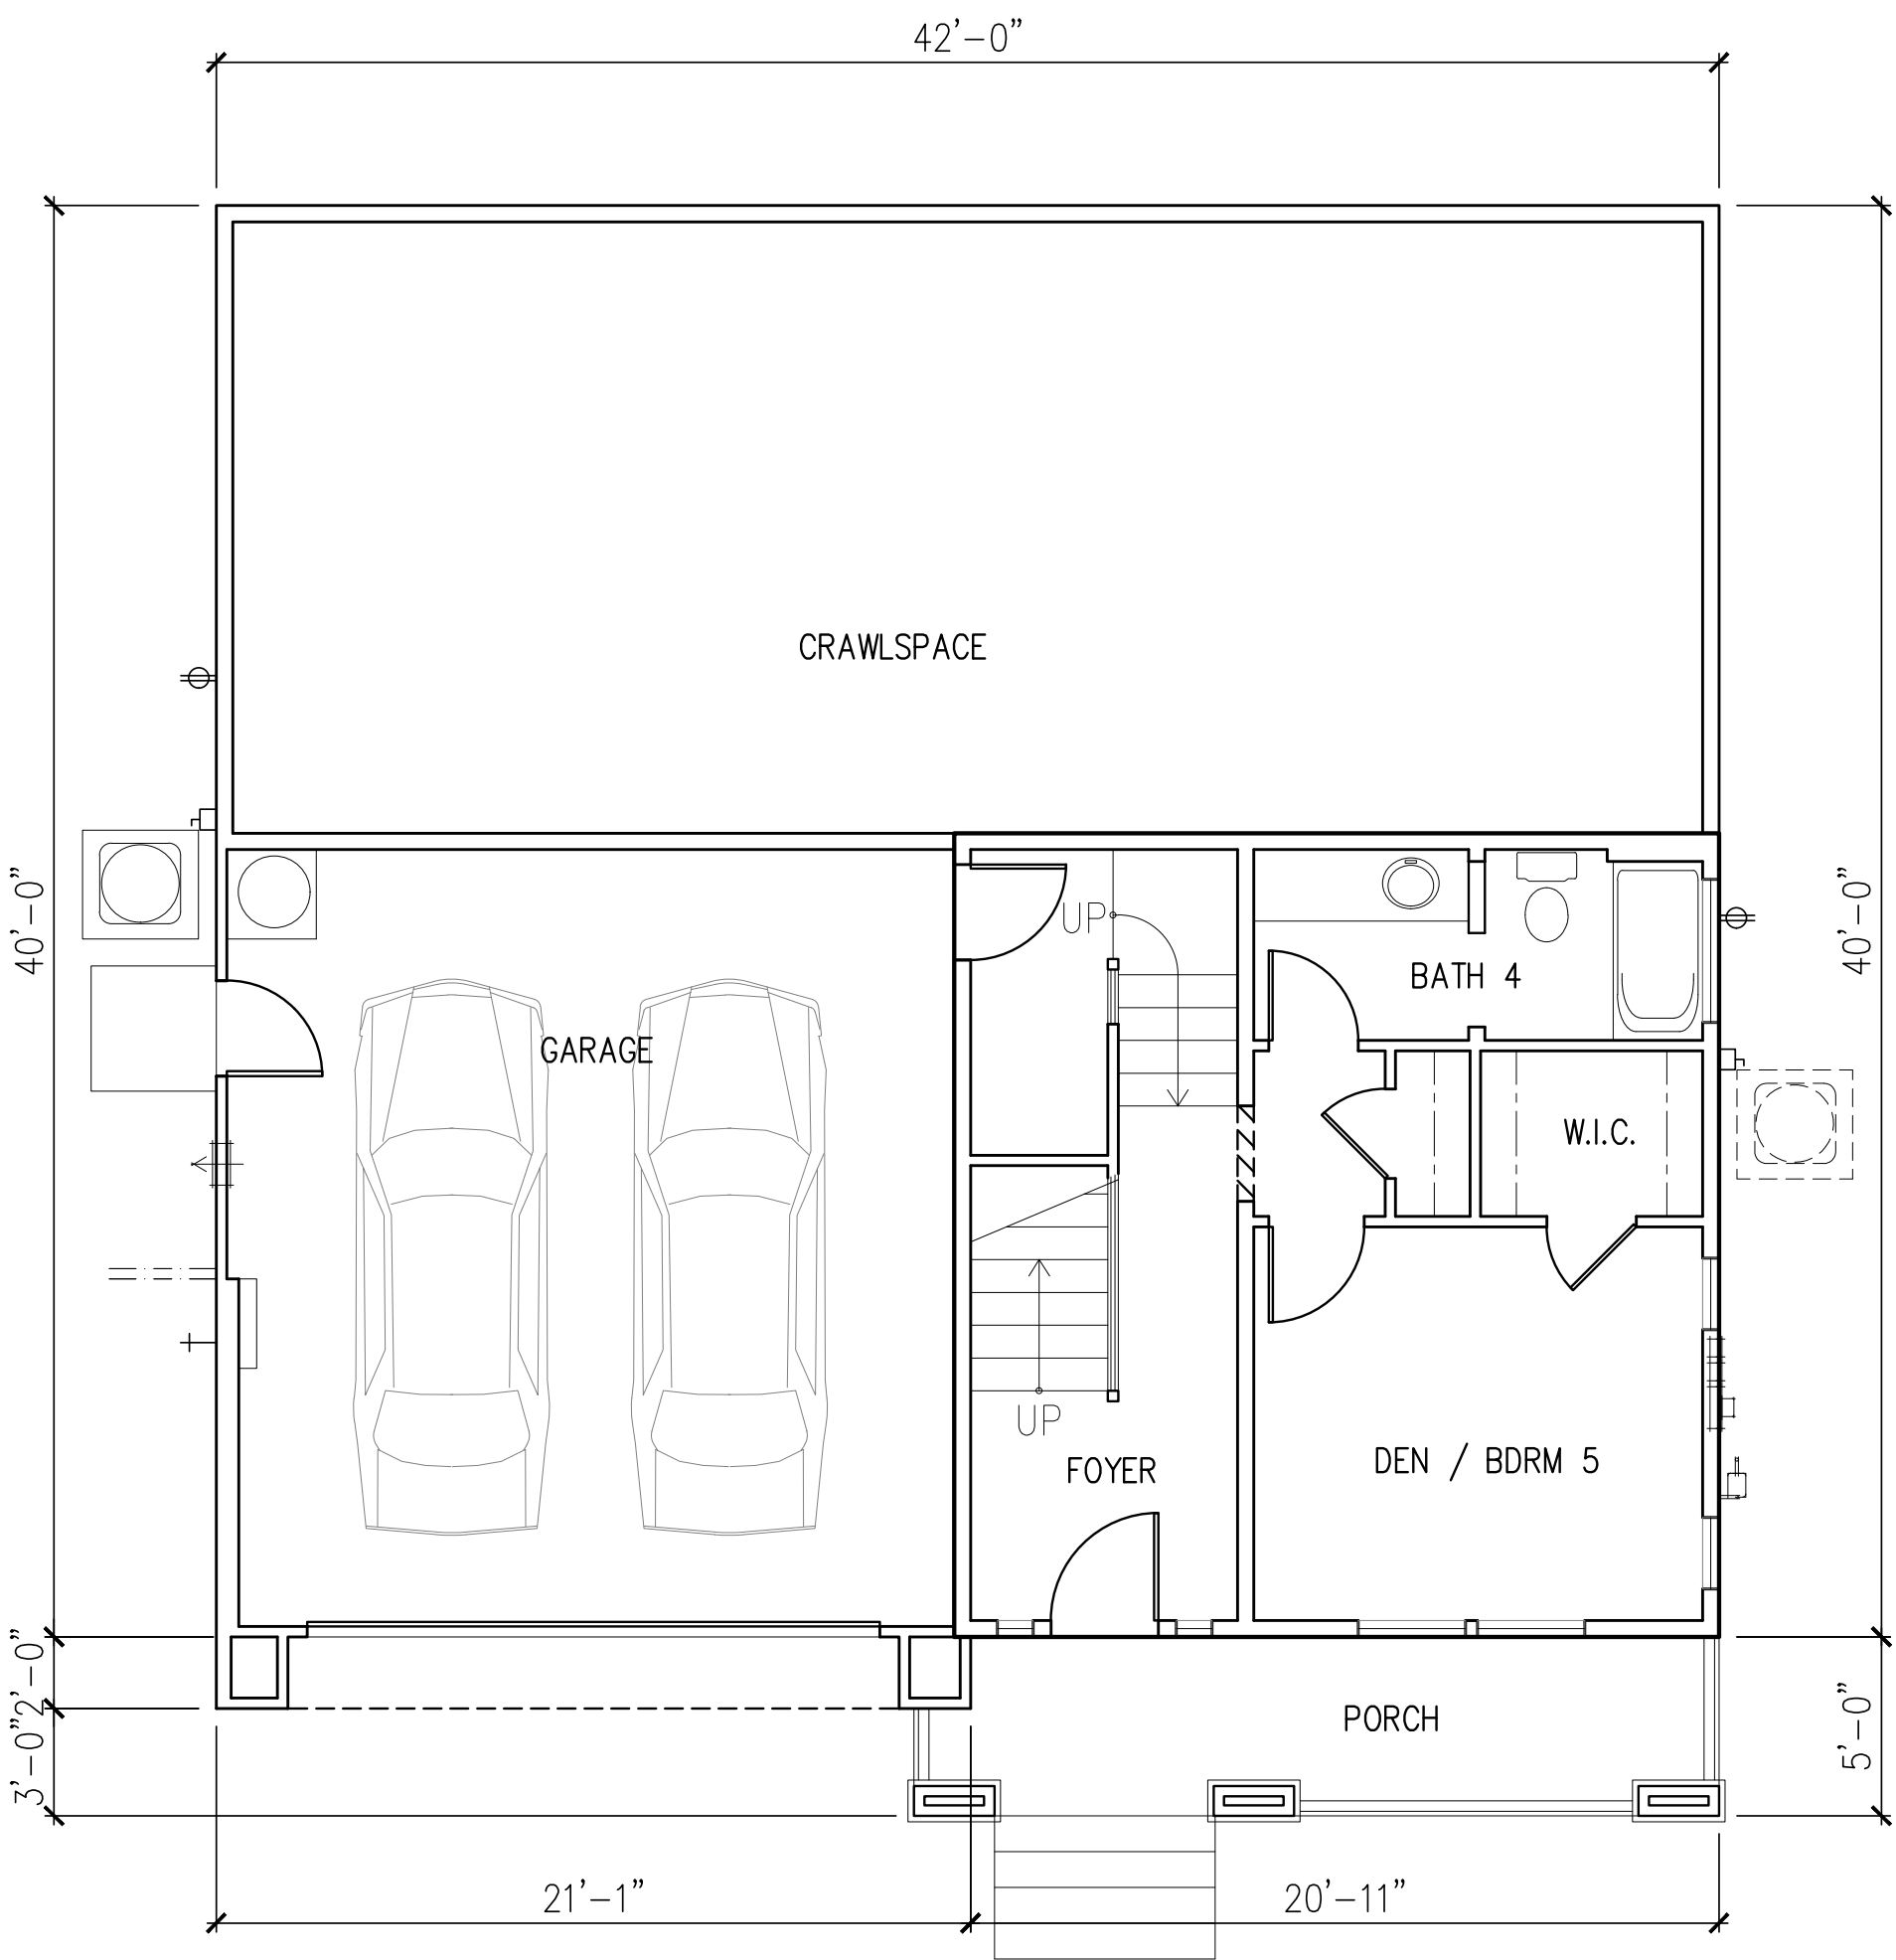


LOWER FLOOR PLAN

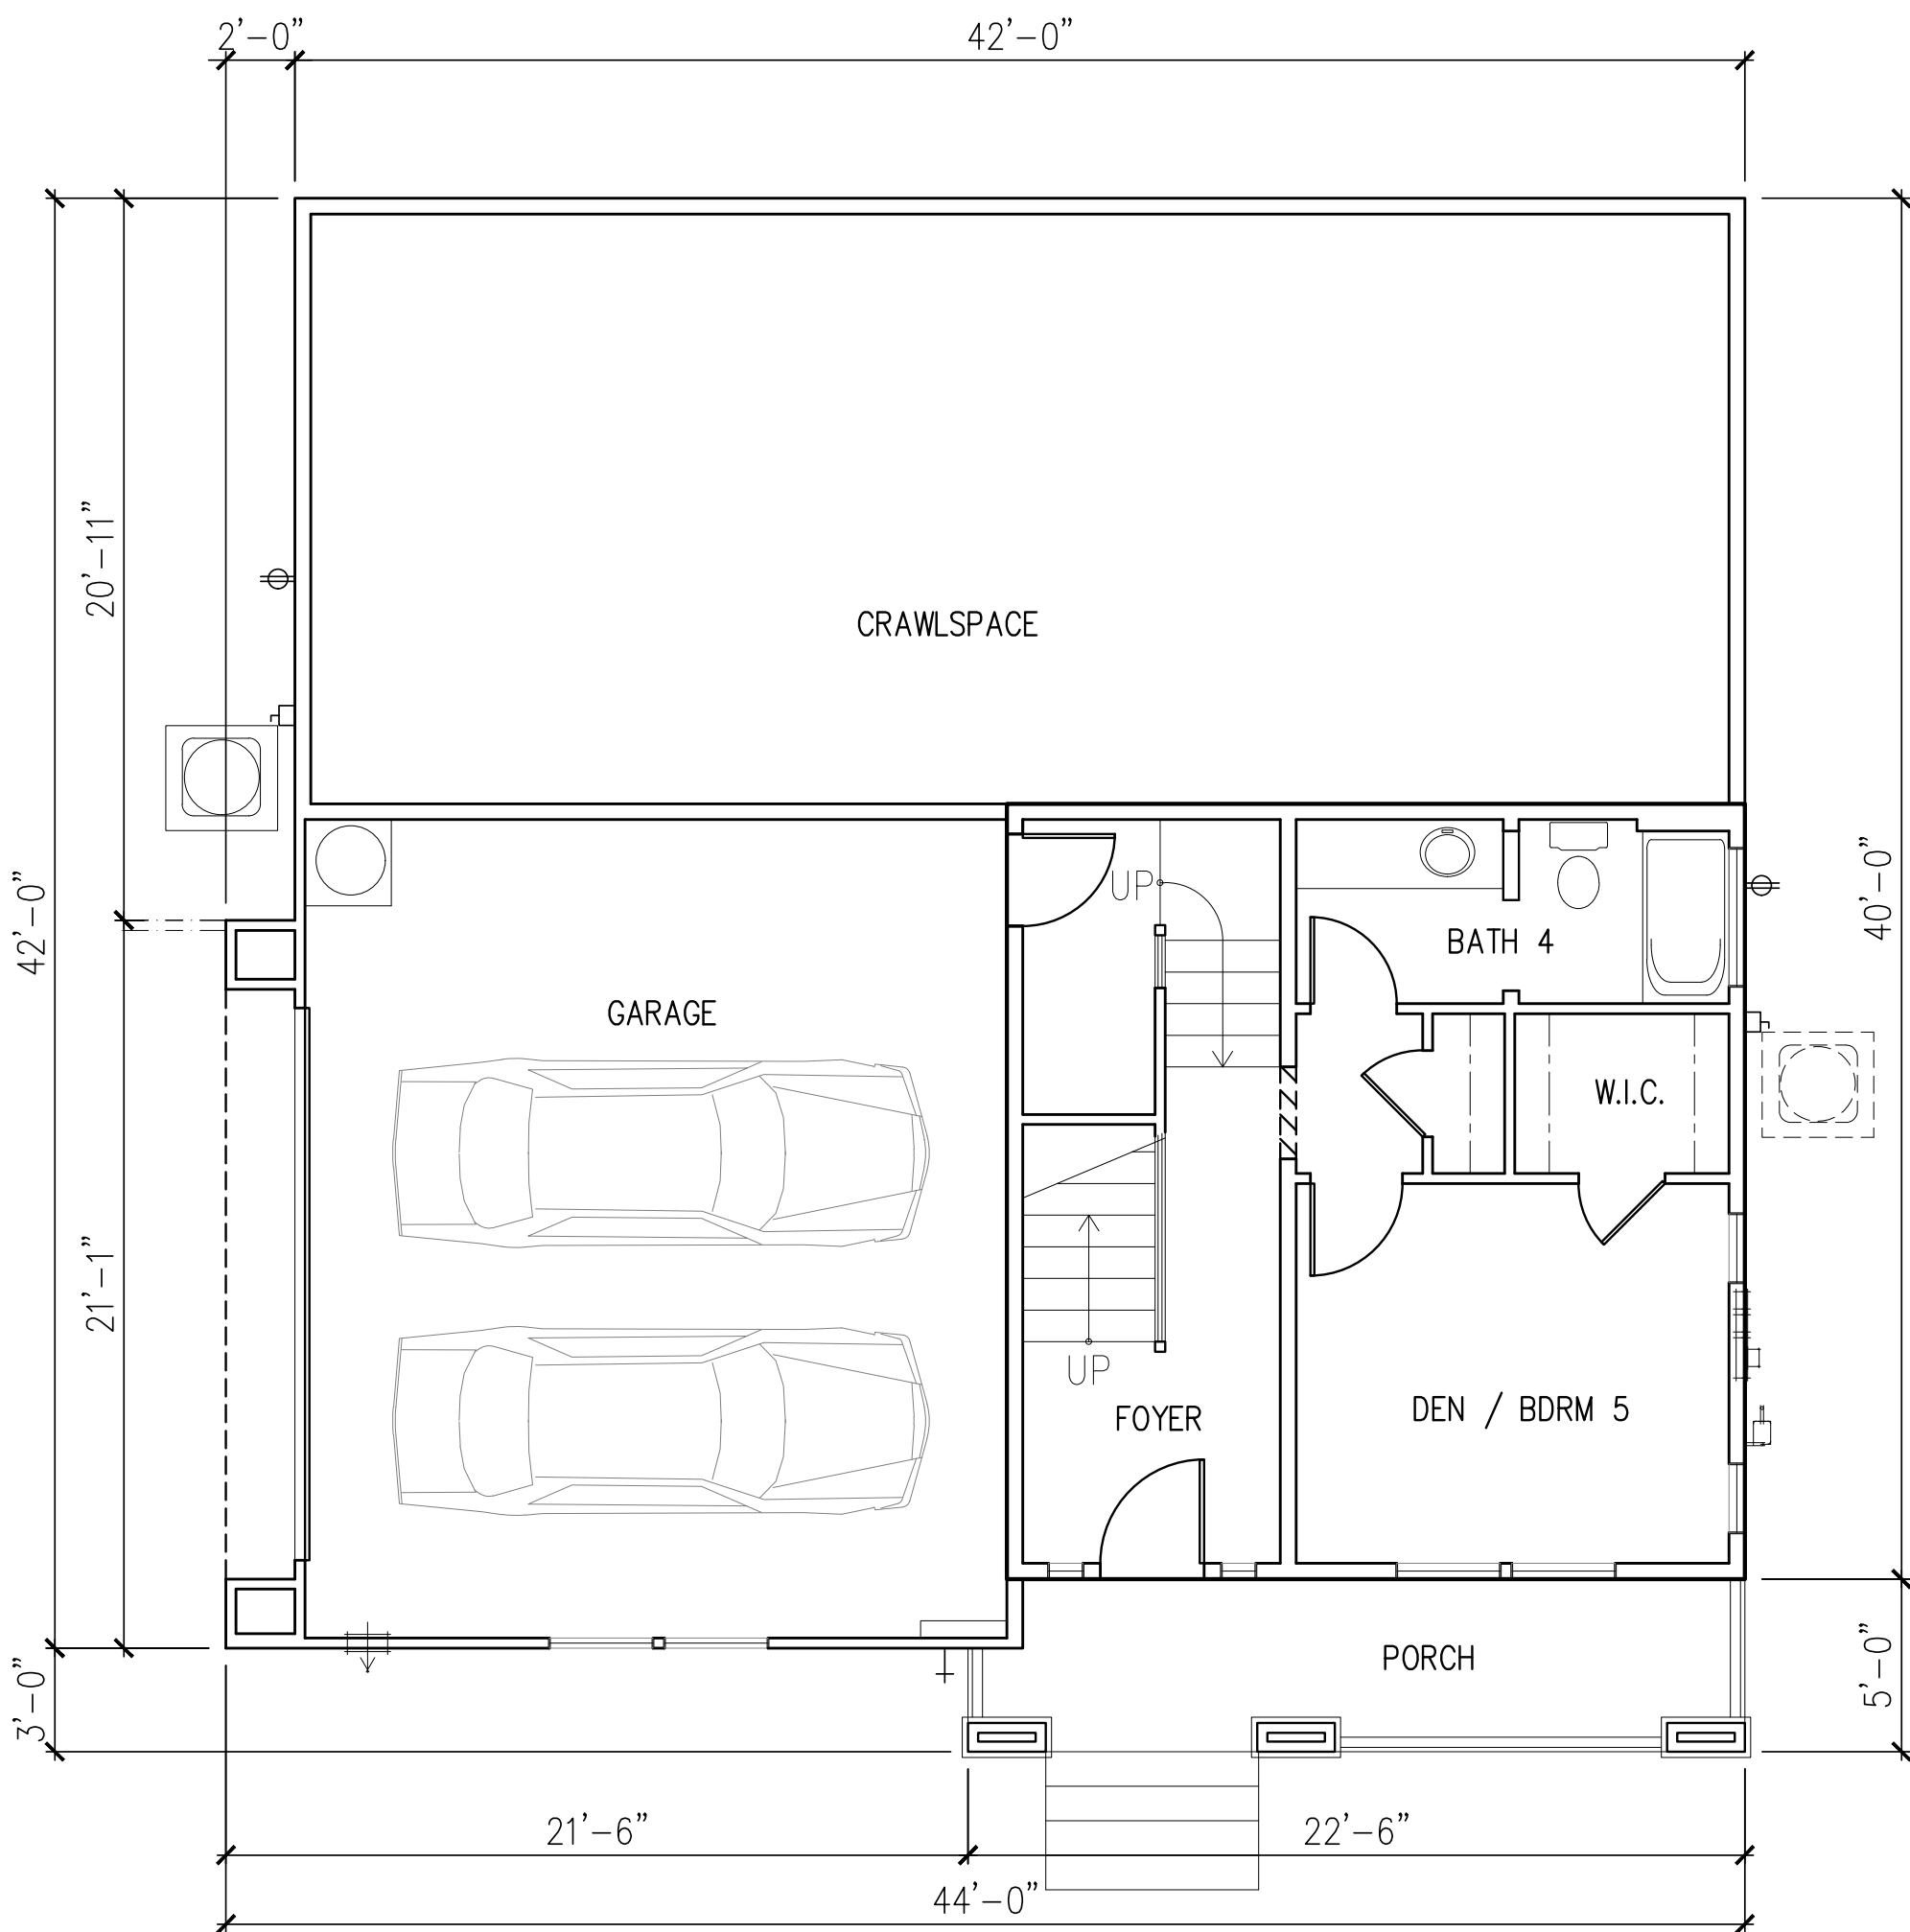

LOWER FLOOR PLAN
SIDE LOAD GARAGE OPTION

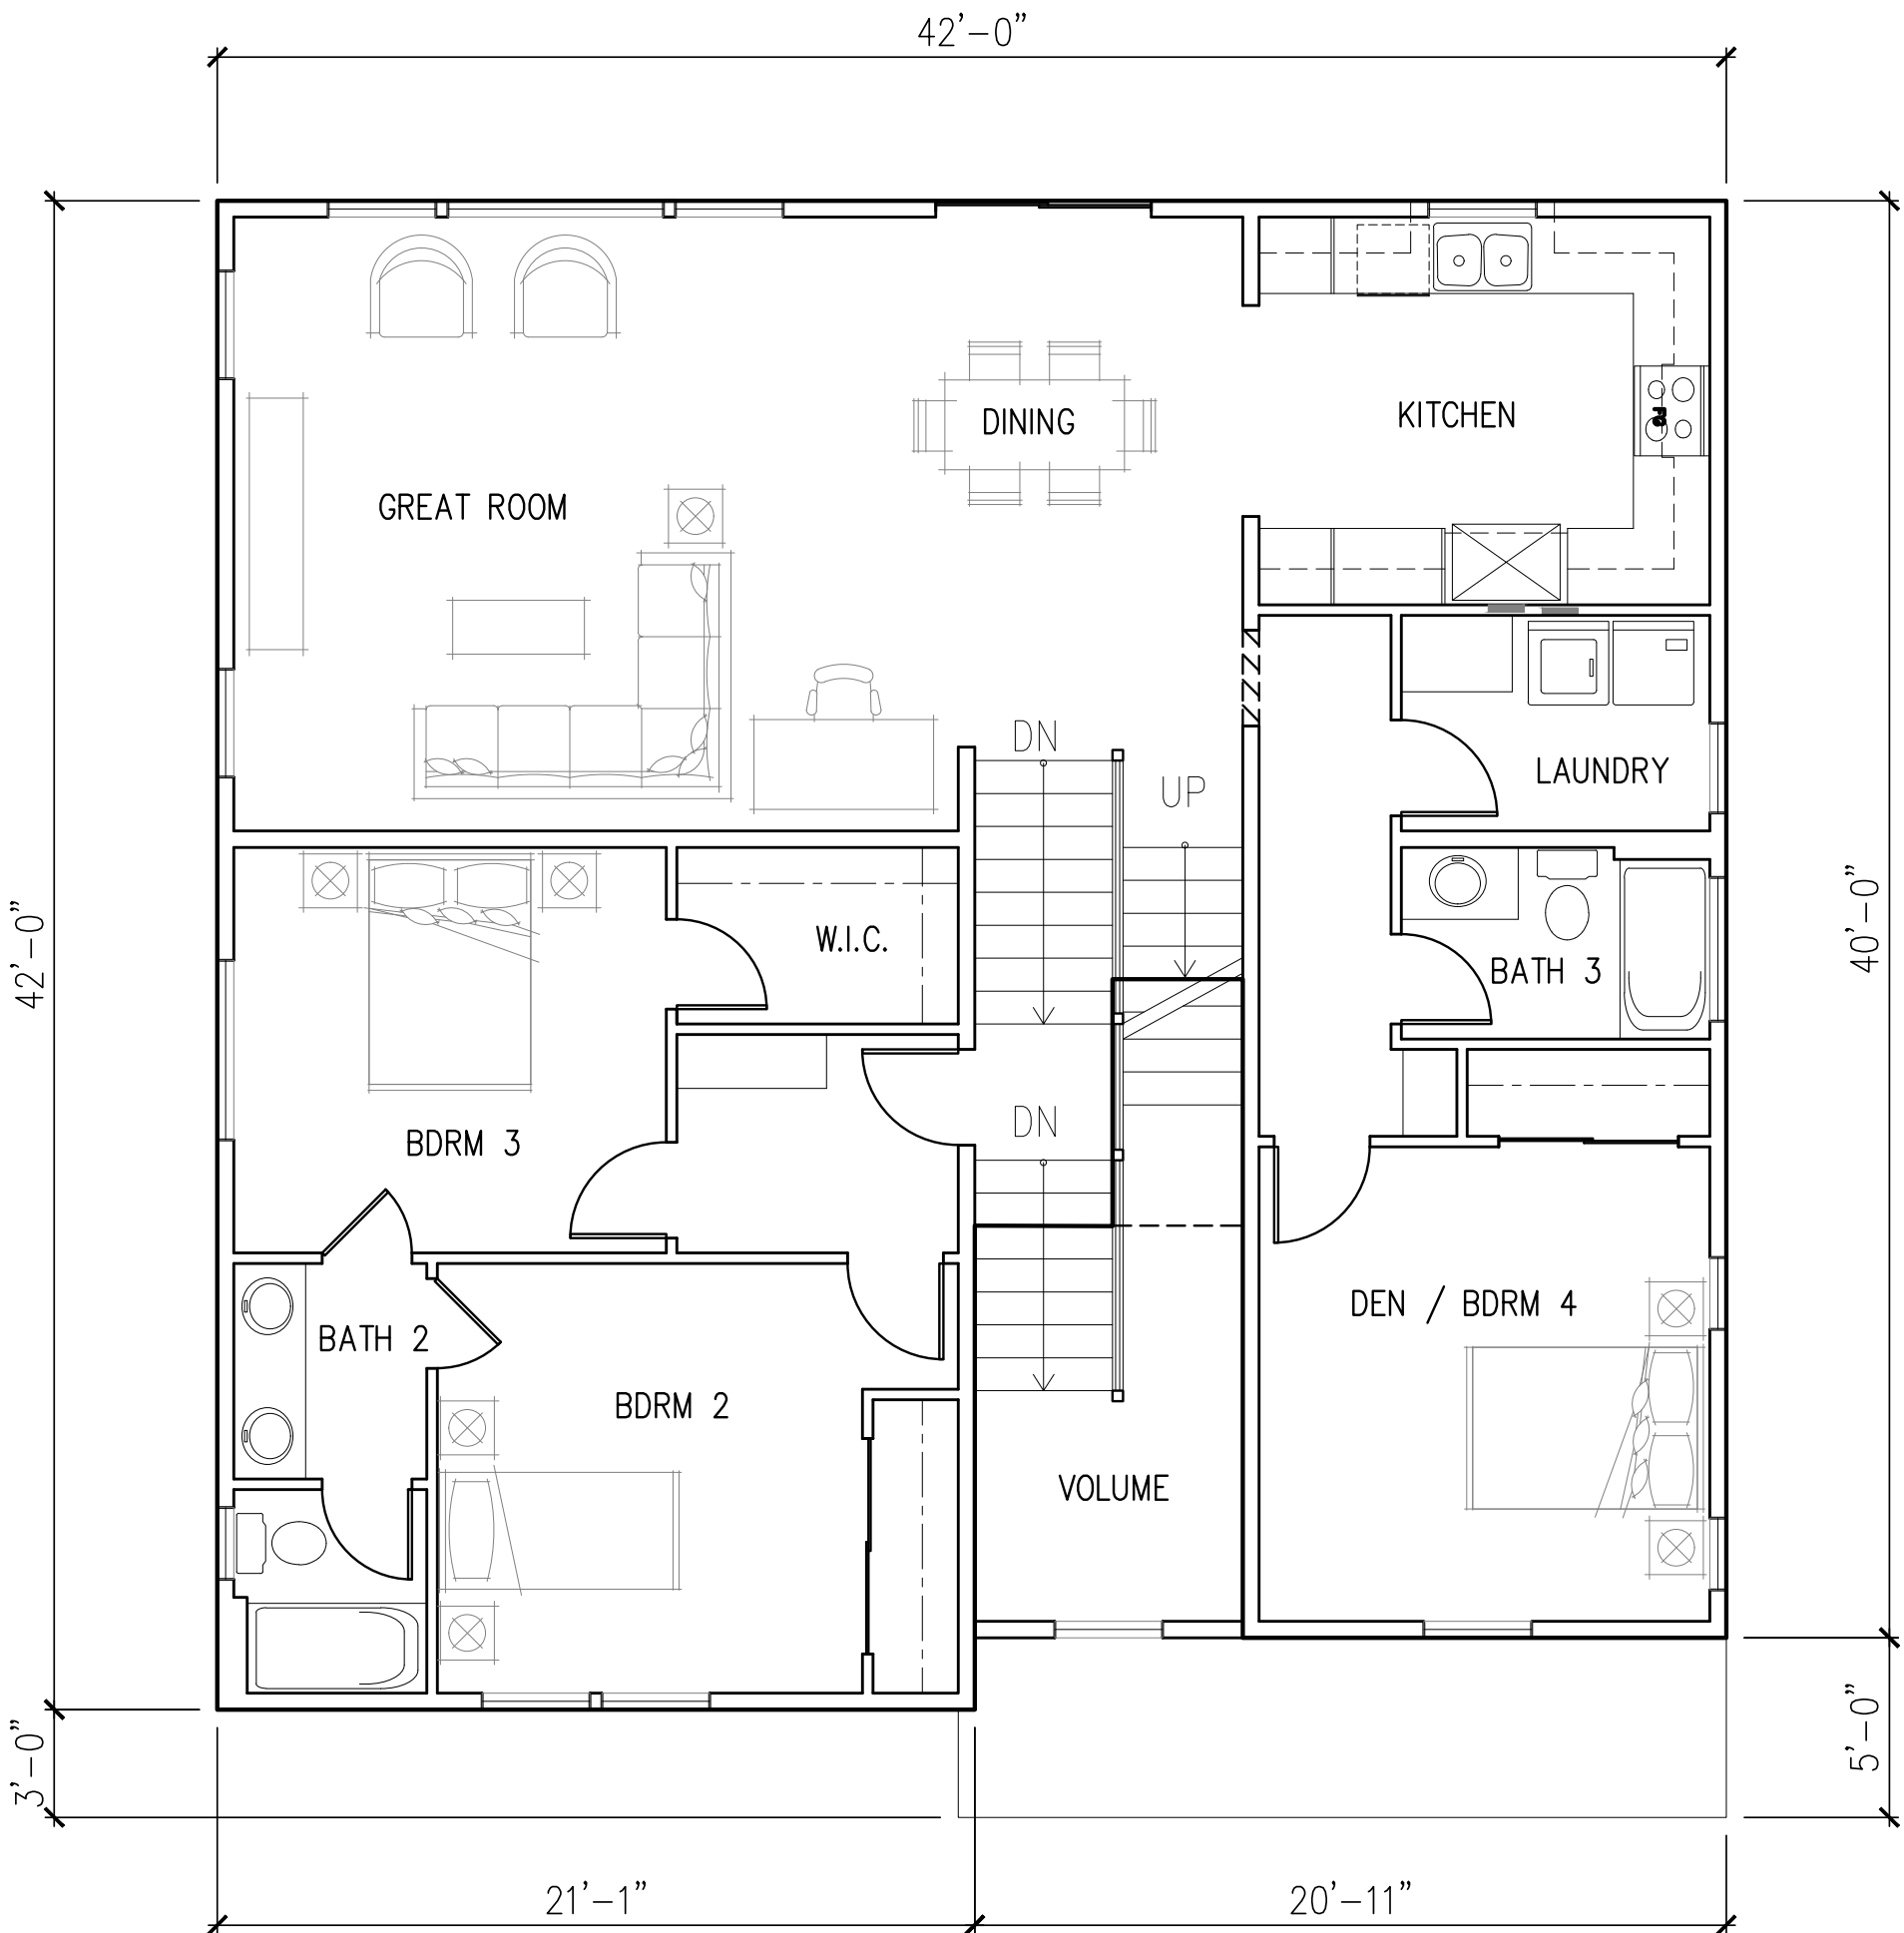

MIDDLE FLOOR PLAN

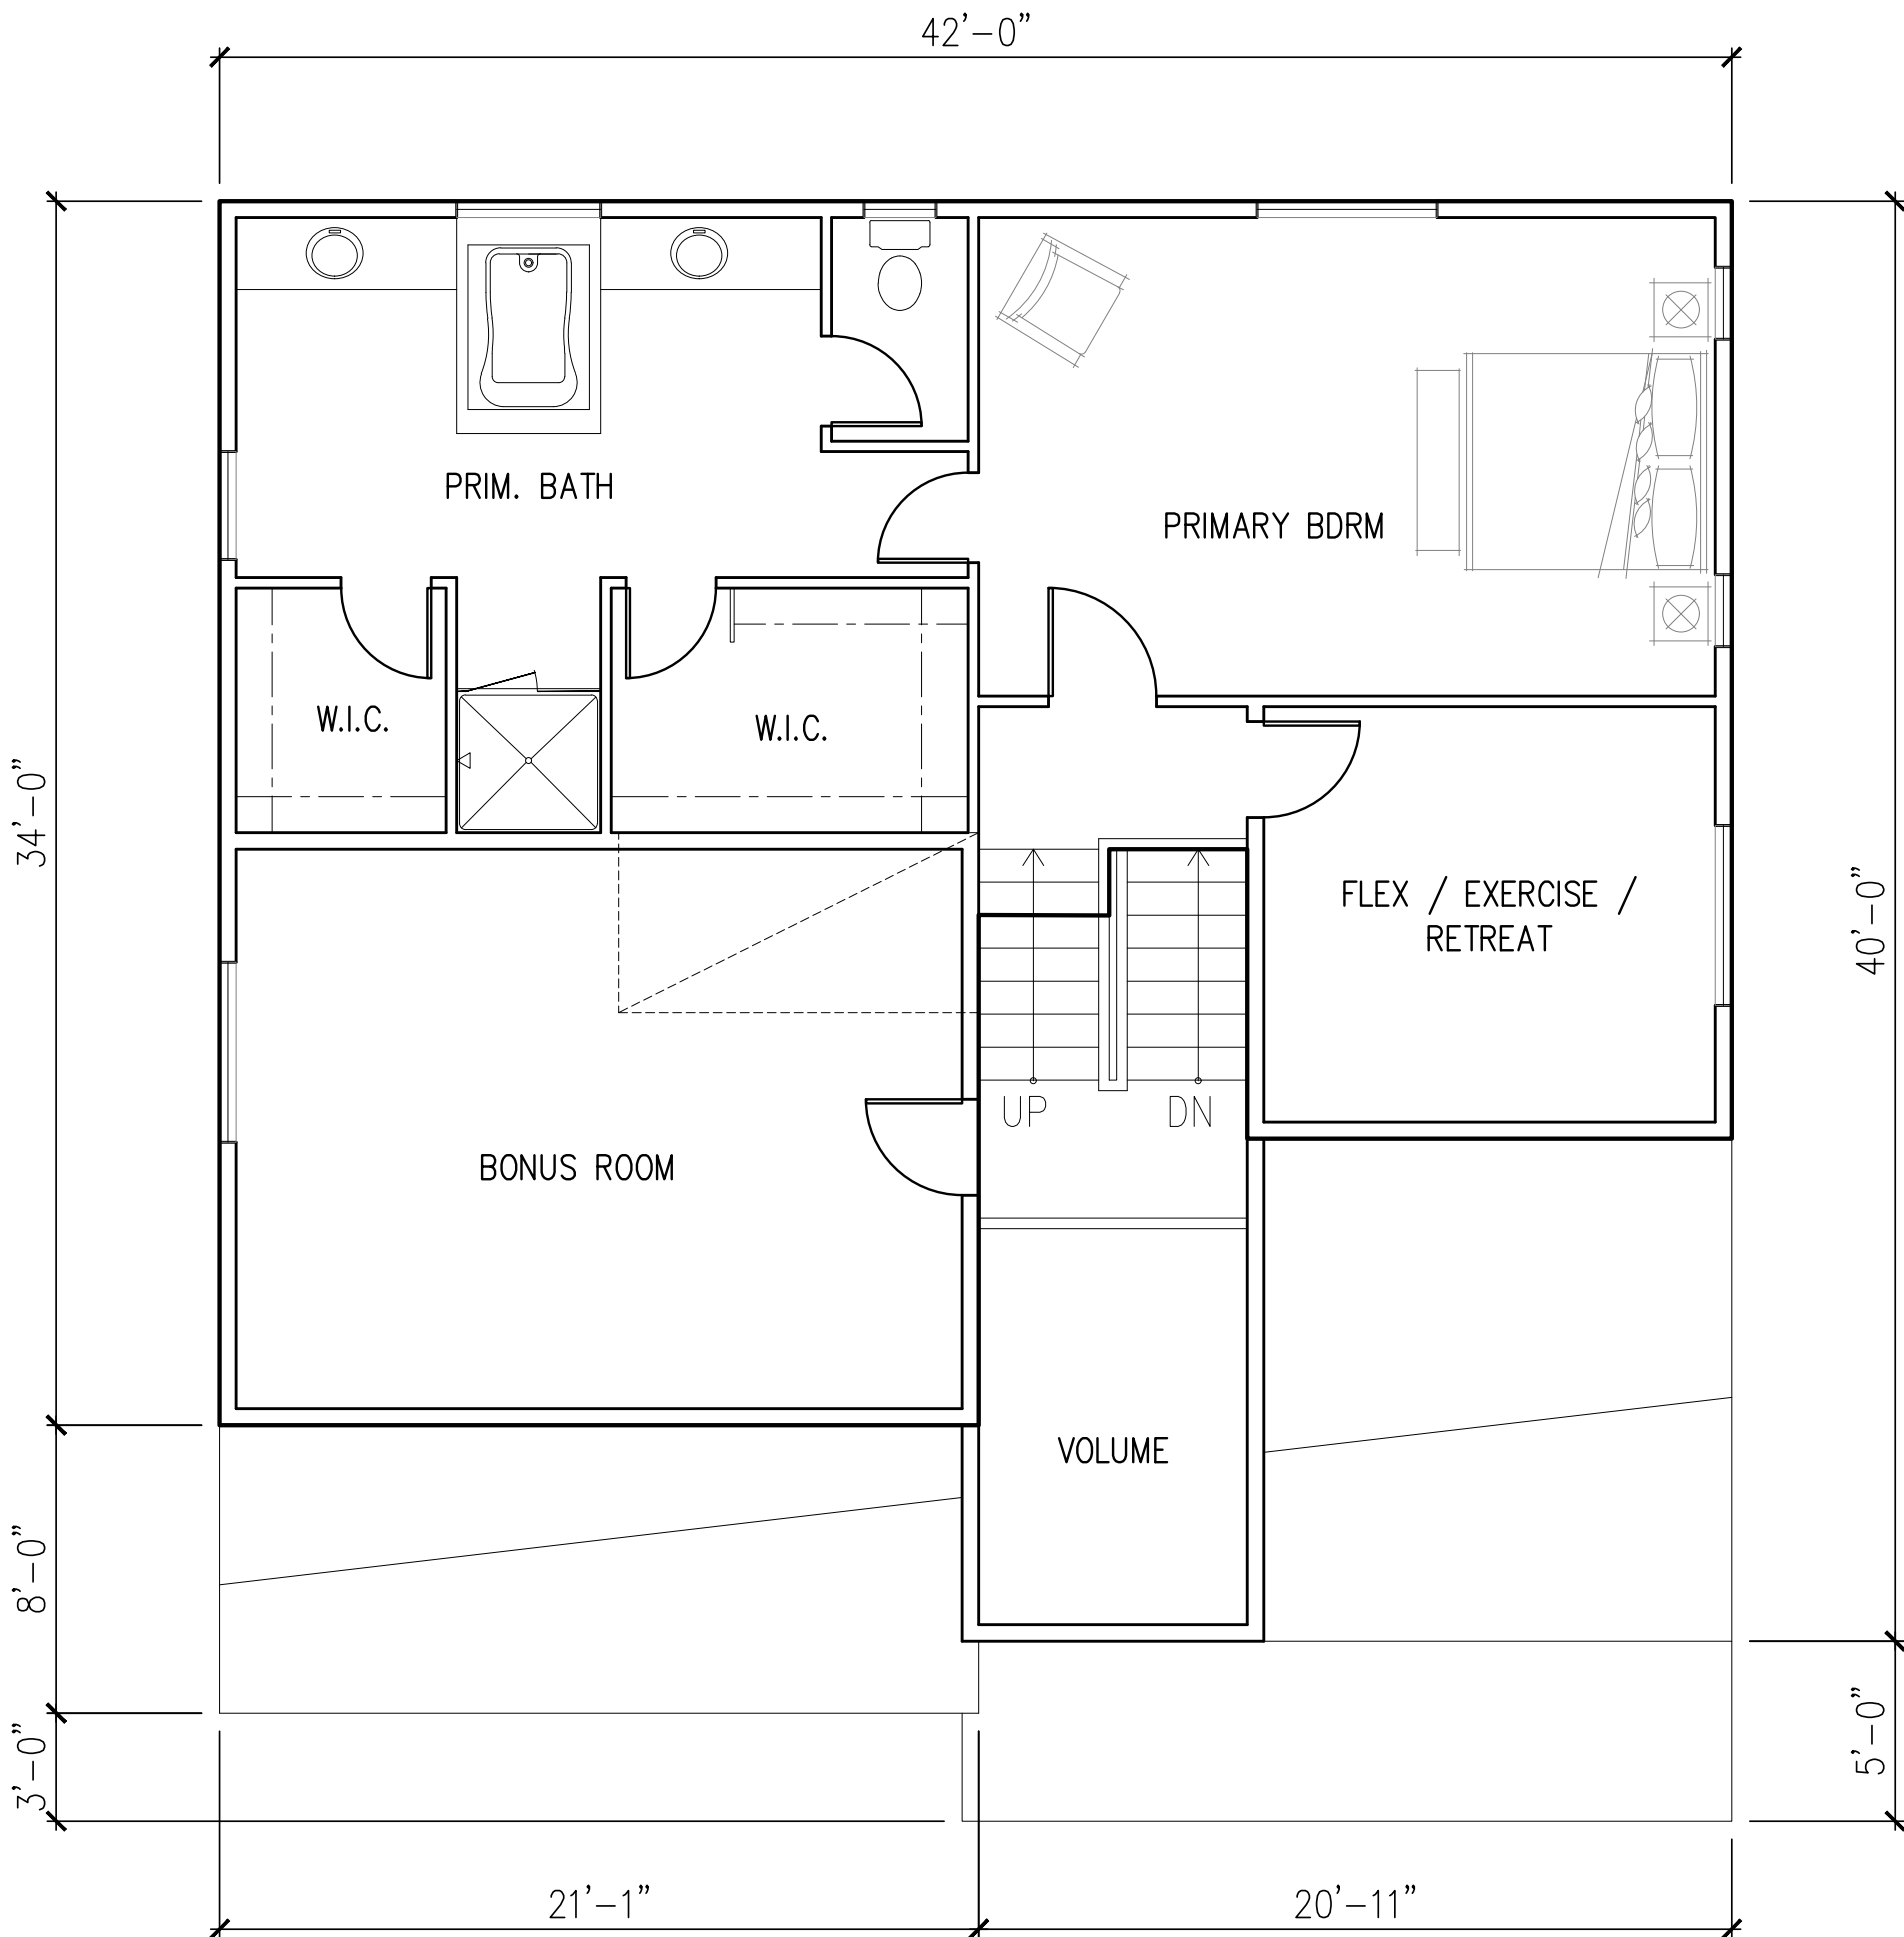

UPPER FLOOR PLAN

SILVER OAKS PLAN 4

ELEVATION A

SCALE 3/16"=1'

FRONT ELEVATION



FRONT WITH
SIDE GARAGE OPTION



EXTERIOR PAINT COLORS

PRIMARY

SW 7005

PURE WHITE

DOOR

SW 7595

SOMMELIER

TRIM

SW 7616

BREEZY

ACCENT

SW 2848


ROYCROFT PEWTER

STONE ACCENTS

CORANADO STONE

WIRECUT BRICK

WOLF GREY

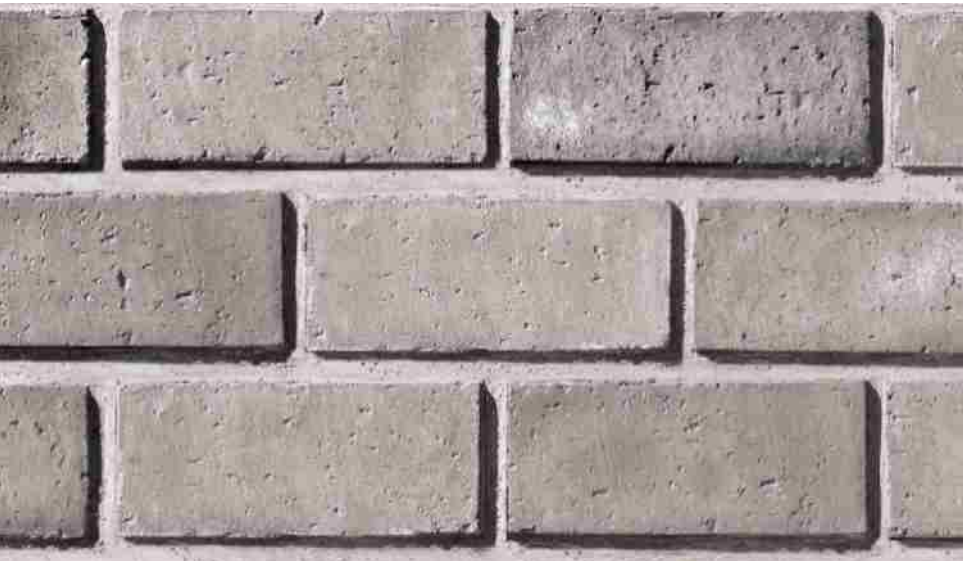


ROOFING

EAGLE ROOFING

PROFILE: BEL AIR

WEIGHT: CONVENTIONAL

4503 SIERRA MADRE

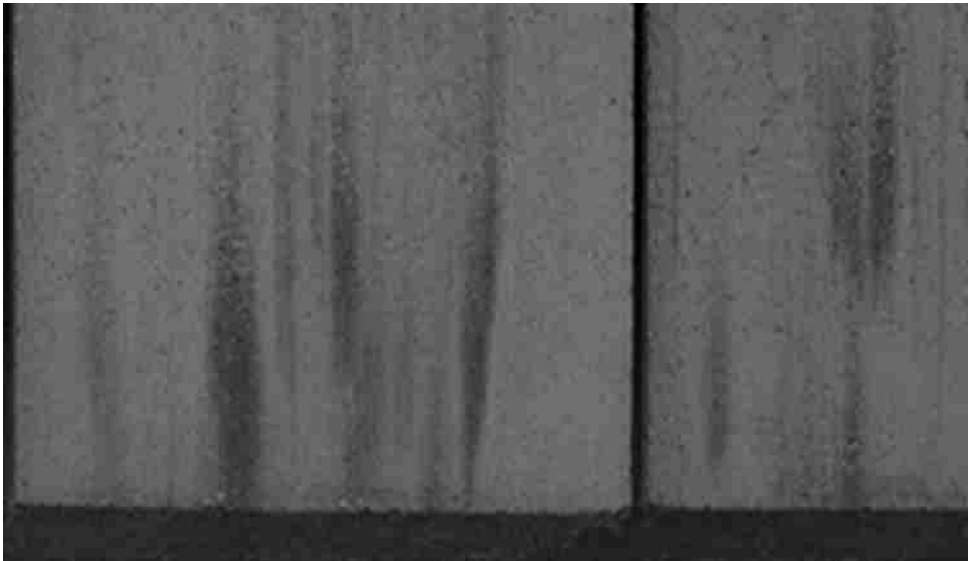

MATERIALS

FRONT ELEVATION



ELEVATION B

SCALE 3/16"=1'

EXTERIOR PAINT COLORS

PRIMARY

SW 6385

DOVER WHITE

DOOR

SW 6622

HEARTY ORANGE

TRIM

SW 7644

GATEWAY GRAY

ACCENT

SW 7617

MEDITERRANEAN

ROOFING

EAGLE ROOFING

PROFILE: CAPISTRANO

WEIGHT: CONVENTIONAL

3602 CONCORD BLEND



MATERIALS

SILVER OAKS PLAN 4

ELEVATION C

FRONT ELEVATION



FRONT WITH
SIDE GARAGE OPTION



SCALE 1/4"=1'

EXTERIOR PAINT COLORS

PRIMARY
SW 6198
SENSIBLE HUE




DOOR
SW 6958
DYNAMIC BLUE

TRIM
SW 6207
THUNDEROUS

ACCENT
SW 9176
DRESS BLUES

STONE ACCENTS
ELDORADO STONE
TUNDRA BRICK
HARTFORD

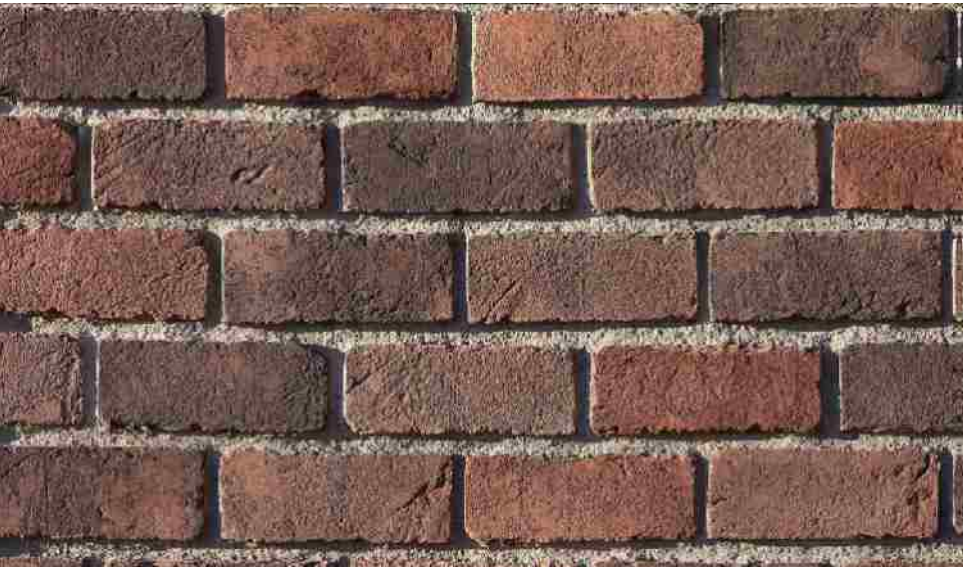

ROOFING
EAGLE ROOFING
PROFILE: BEL AIR
WEIGHT: CONVENTIONAL
SCB 8827 TACOMA BLEND



MATERIALS

ELEVATION D

FRONT ELEVATION



FRONT WITH
SIDE GARAGE OPTION



SCALE 3/16"=1'

EXTERIOR PAINT COLORS

PRIMARY
SW 7669
SUMMIT GRAY



DOOR
SW 6725
PICKLE


TRIM
SW 7006
EXTRA WHITE

ACCENT
SW 6994
GREENBLACK

STONE ACCENTS
CORANADO STONE
SAND MOLD BRICK-
SAVANNAH GREY



ROOFING
EAGLE ROOFING
PROFILE: BEL AIR
WEIGHT: CONVENTIONAL
4503 SIERRA MADRE

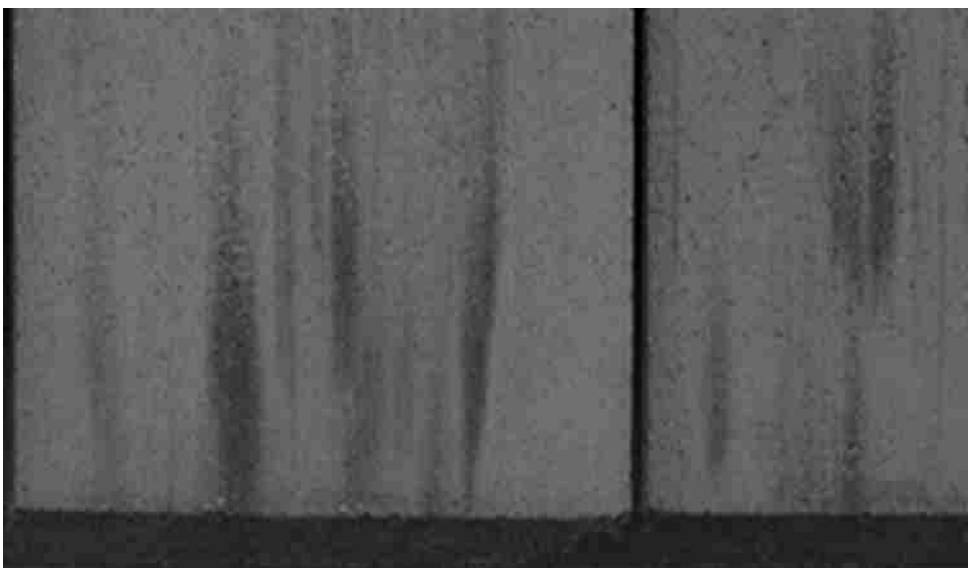

MATERIALS